



Railway Track and Signalling

**ARTC
Inland Rail**

Section: Melbourne - Parkes

Go to page 2 for index

G F Vincent 2026

Revised

7 August 2026

Drawing A207

MELBOURNE -PARKES (INLAND RAIL) TRACK & SIGNAL INDEX

Page	Drawing	Section	Page	Drawing	Section	Page	Drawing	Section
1	Cover	Melbourne - Brisbane						
2		Index						
3	Sect. IOa	North East Line (Victoria) [T2A]	29	Sect. I2	Inland Rail [S2P]			
4	V205	v Beveridge - Wallan	30	N441	Stockinbingal Nth - Milvale			
5	V207	v Kilmore East - Boadford	31	N442	Weedallion - Bibbaree			
6	V208	v Tallarook - Seymour	32	N443	Quandialla - Wirrinya			
7	V209	v Seymour	33	N444	Back Creek - Forbes North			
8	V210	v Mangalore -Avenel	34	N445	Goobang Junction South			
9	V211	v Longwood - Euroa	35	N446	Goobang Junction			
10	V212	v Violet Town						
11	V213	v Benalla						
12	V214	v Wangaratta						
13	V215	v Springhurst - Chiltren						
14	V216	v Barnawartha						
15	V217	v Wodonga - NSW Border						
16	Sect. IOb	South Line (NSW) [A2I]			Private Terminals			
17	N251	Albury	36	203L	Somerton (TIC)			
18	N252	Ettamogah - Gerogery	37	V222	Beveridge (NIC)(future)			
19	N253	Culcairn - Henty	38	V224	LS Precast - Benalla (LS)			
20	N299	Henty West	39	V225	Barnawartha (SCT)			
21	N254	Yerong Creek - The Rock	40	N231	Ettamogah (ERH)			
22	N255	Uranquinty	41	N233	Riverina IFL (RiFL)			
23	N256	Wagga Wagga						
24	N257	Bomen - Shepherds						
25	N258	Harefield						
26	N259	June						
27	N260	Marinna - Illabo						
27	Sect. I1	Inland Rail [I2S]						
28	N431	Illabo - Stockingbingal Jcn						


LINE	North East Line	Inland Rail Line
SECTION		Beveridge - Albury [B2A]
PAGES		208 - 217, 221 - 226

Victoria





▲ Home


- Another DIN Line
- Another ILR Line

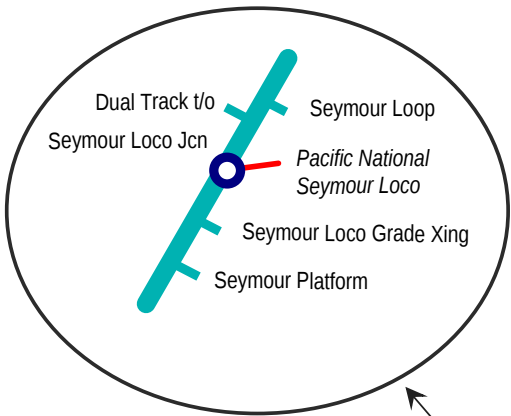

Click stations to select

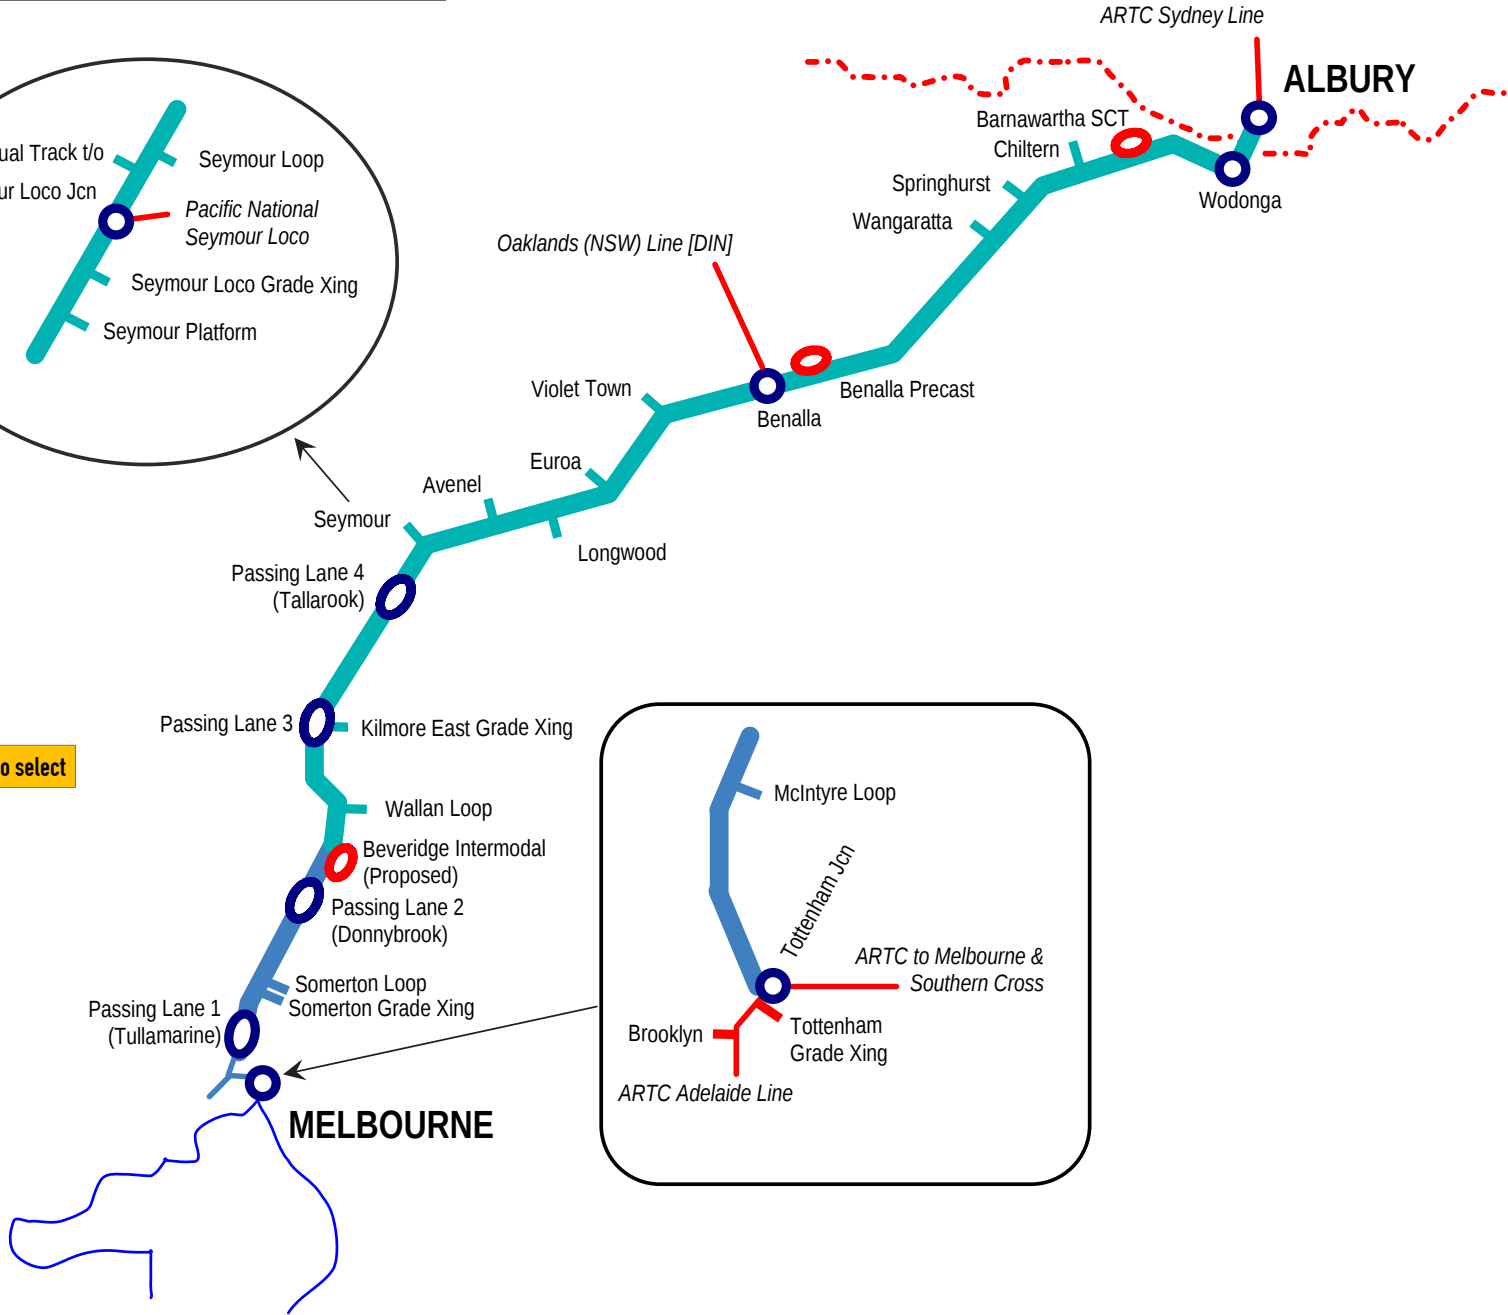

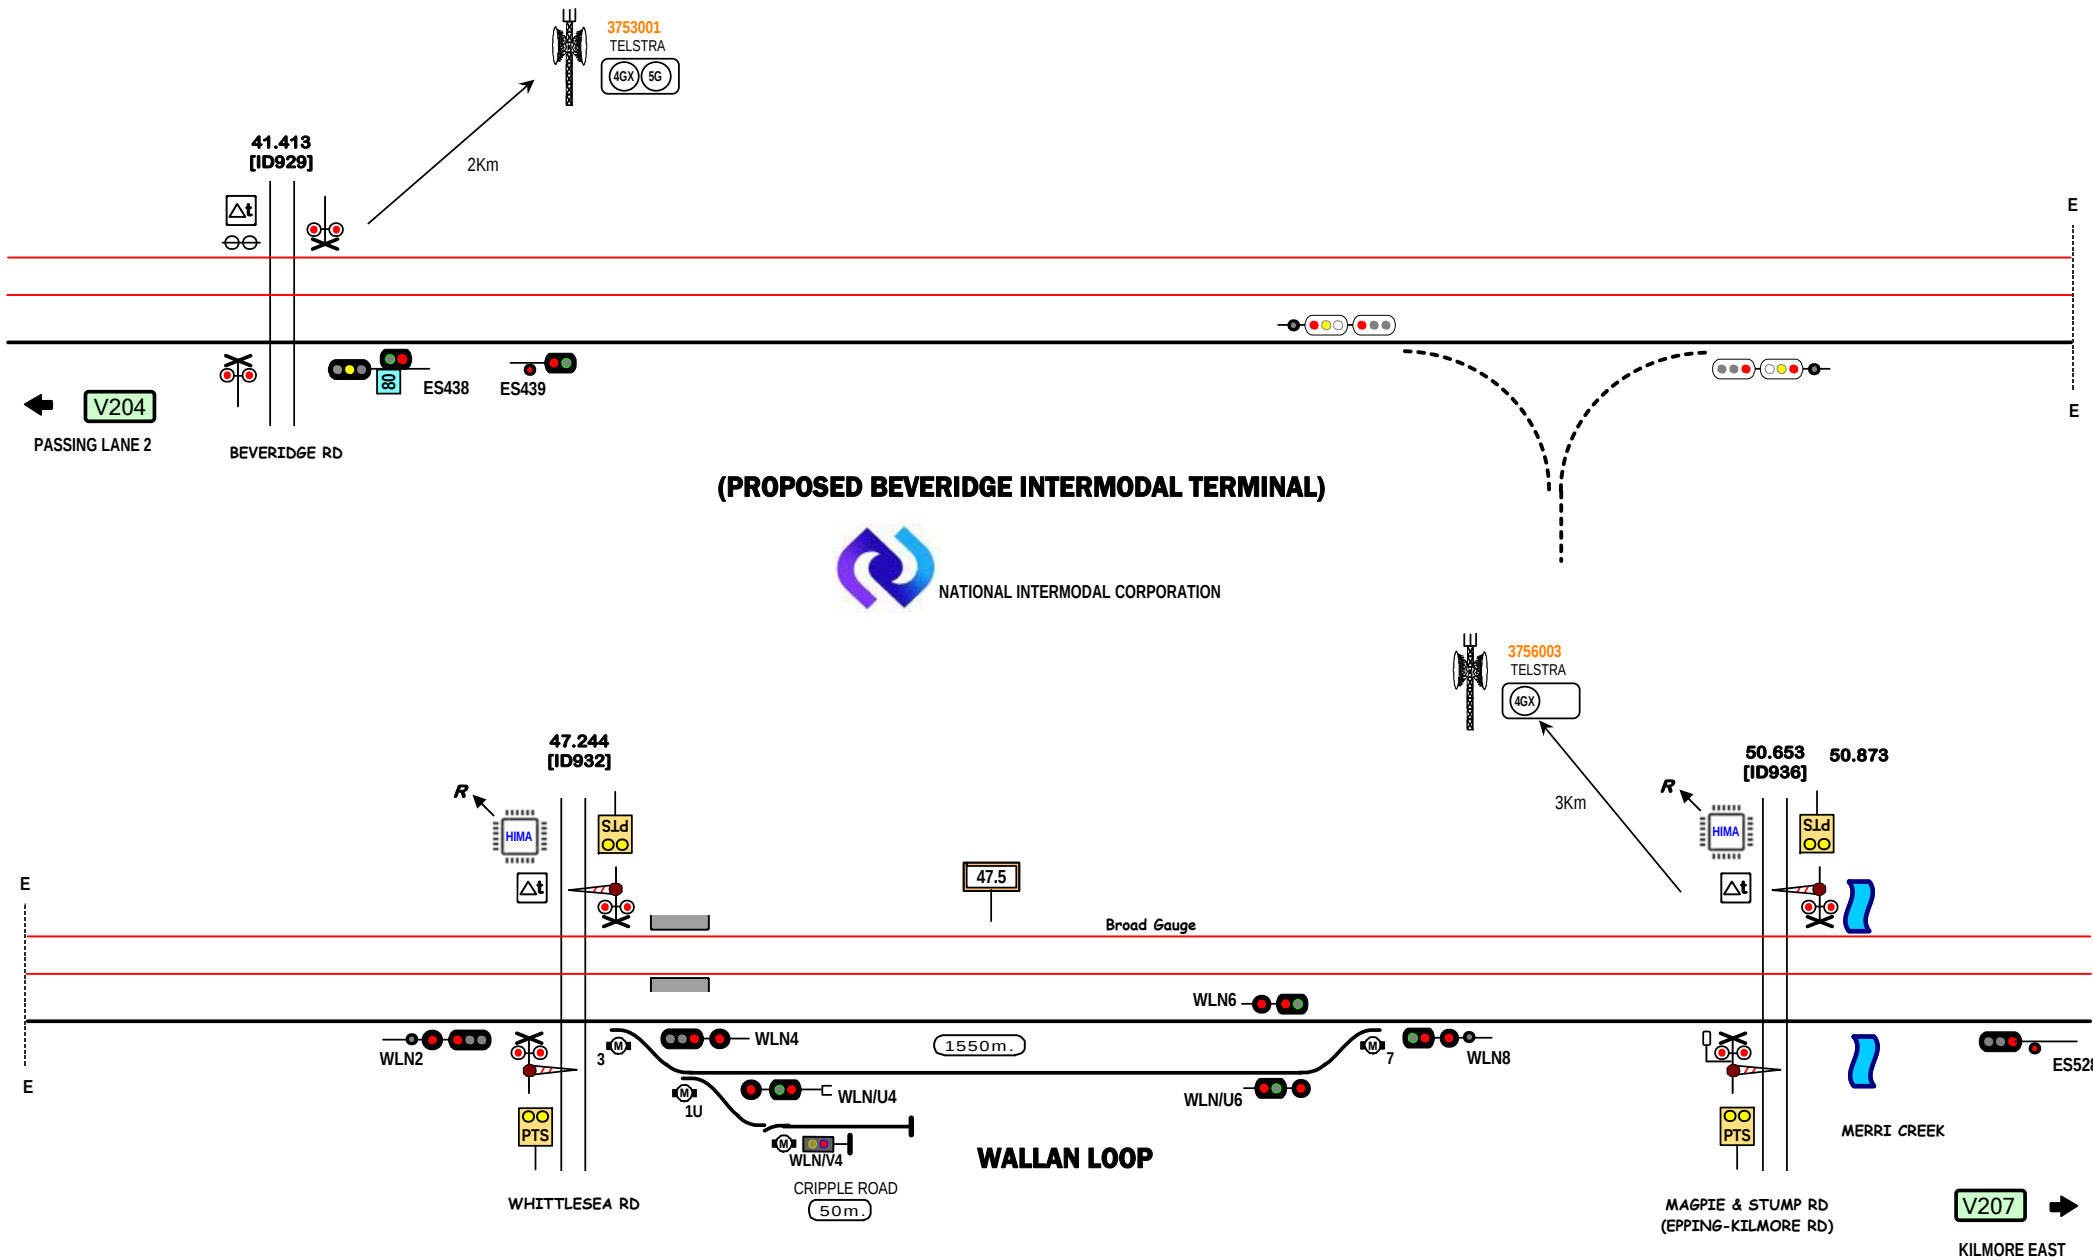

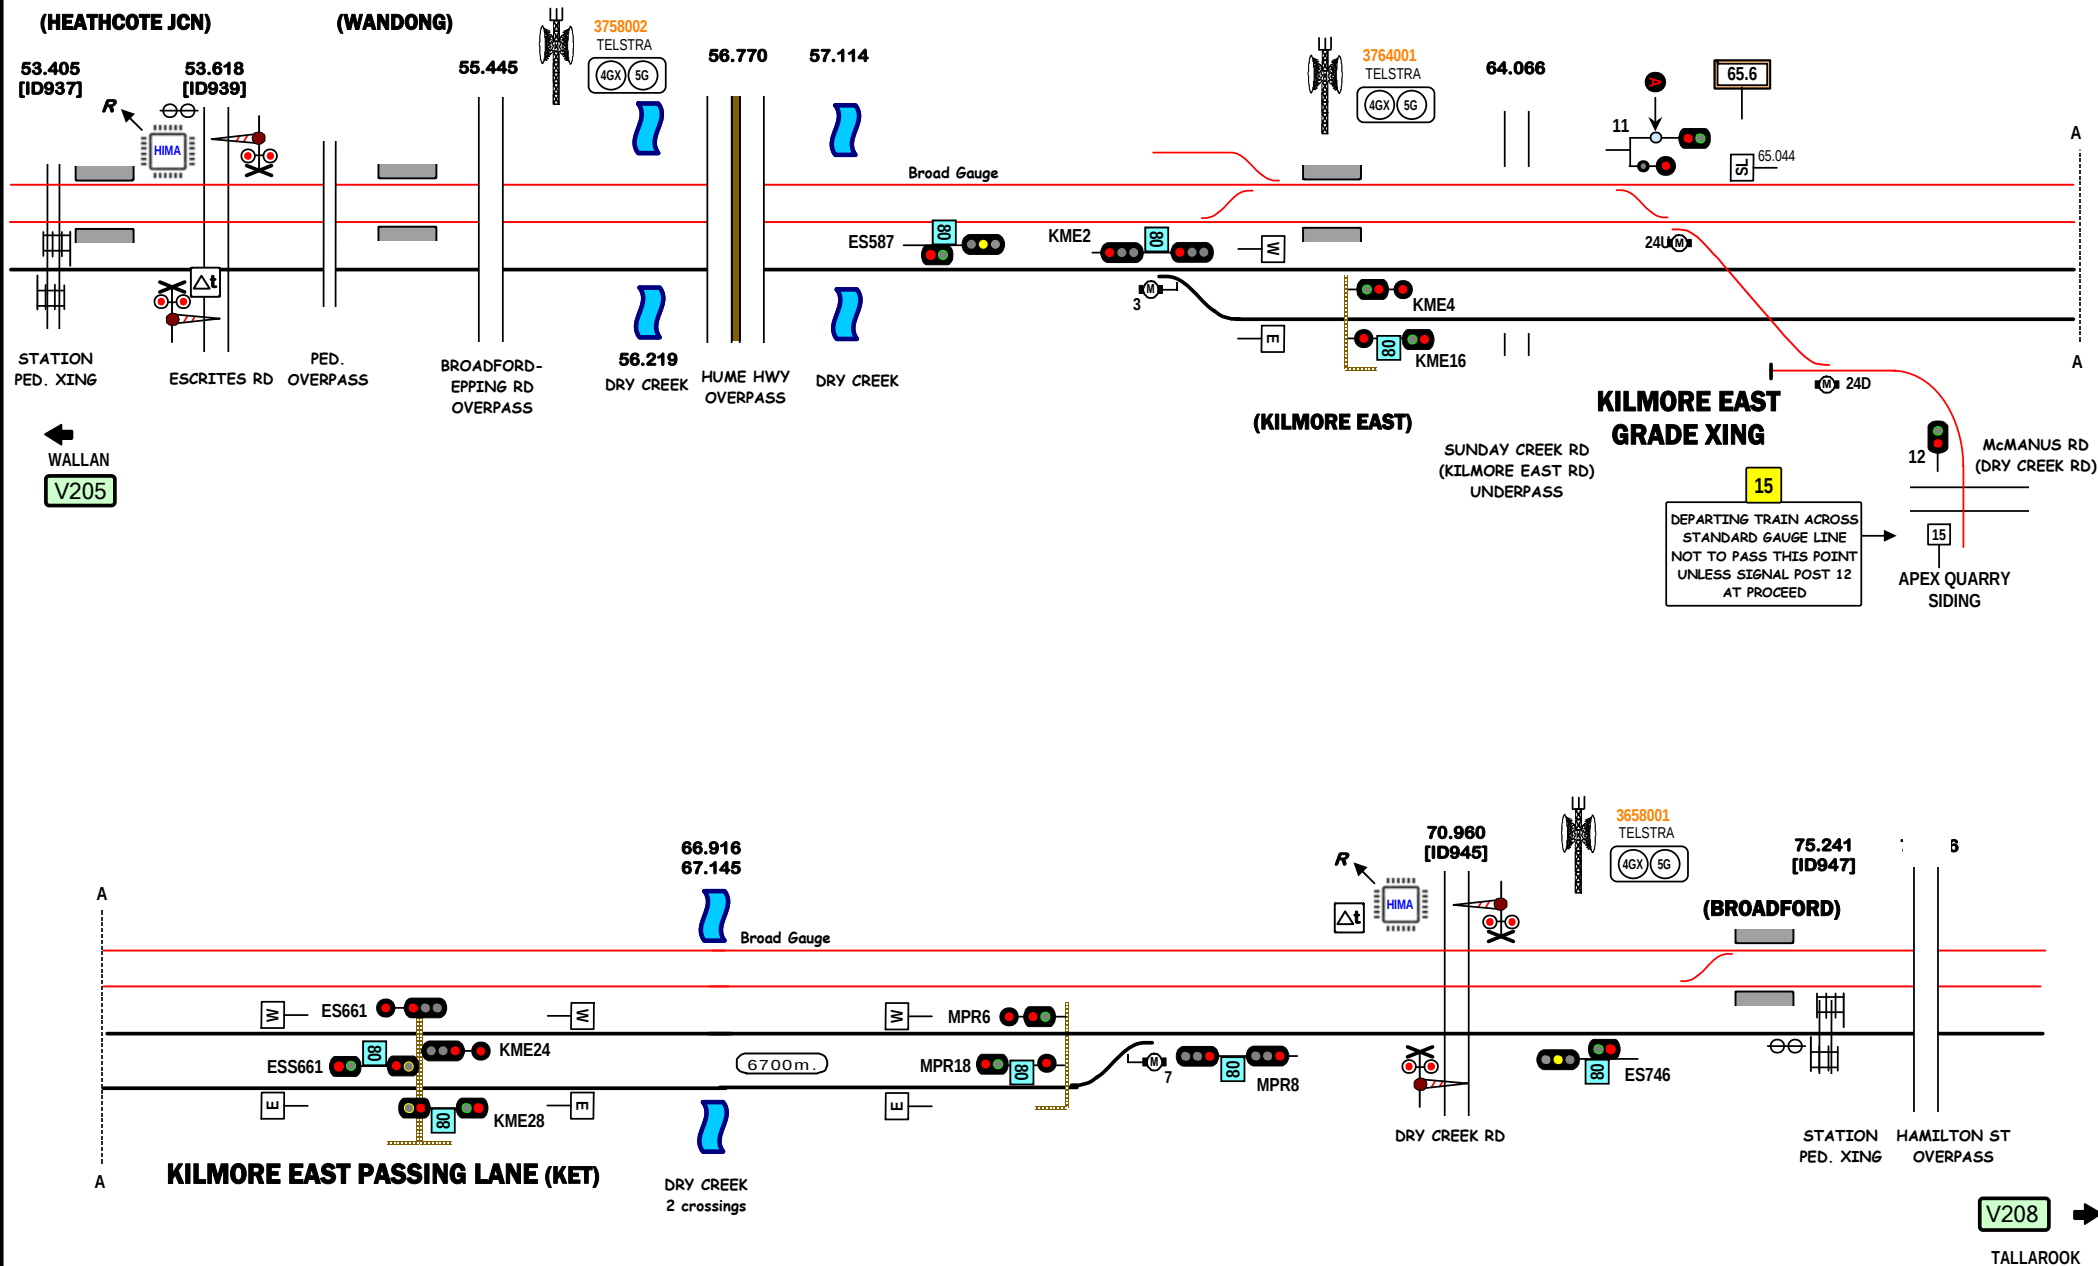


Signal Locations

Home Support


© 2009 G F Vincent


STANDARD GAUGE TRACK except as shown
KILMORE EAST GRADE XING - BROADFORD

V207

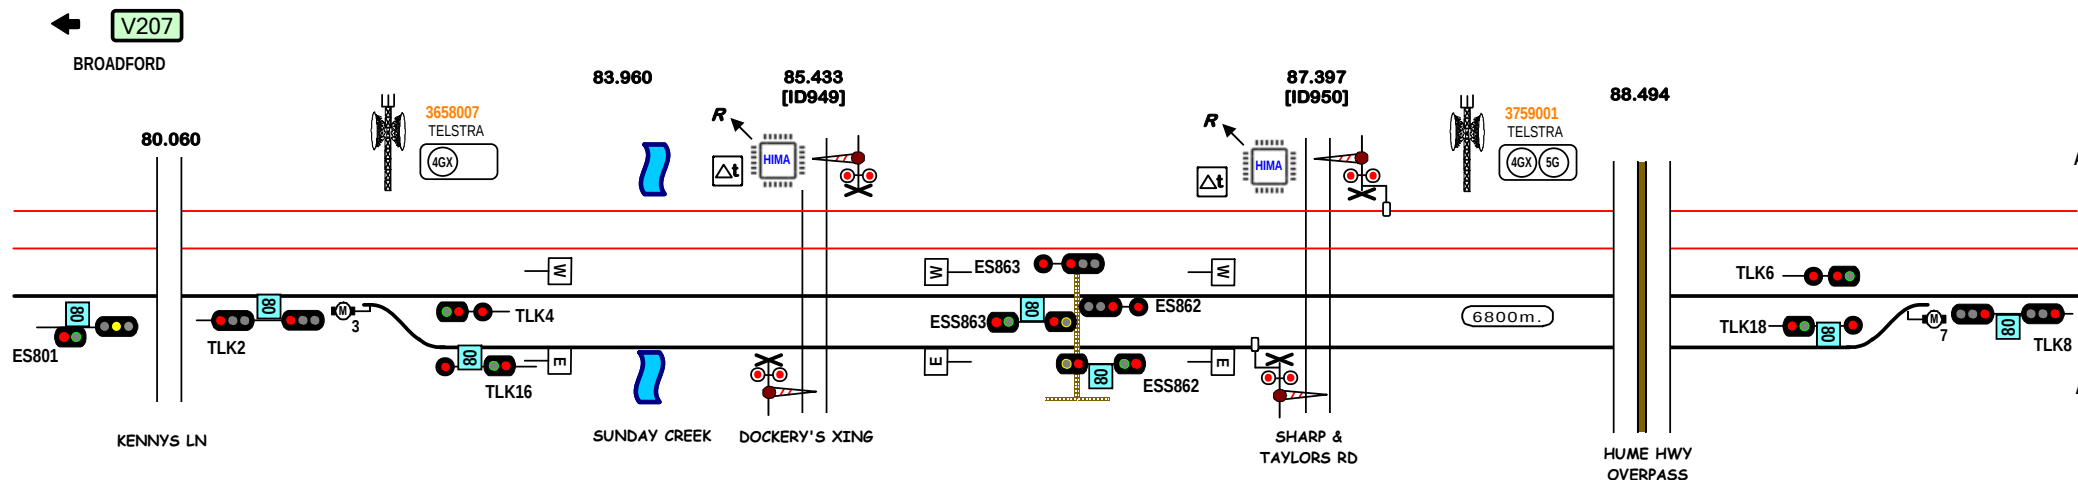

TALLAROOK PASSING LANE (TSS)

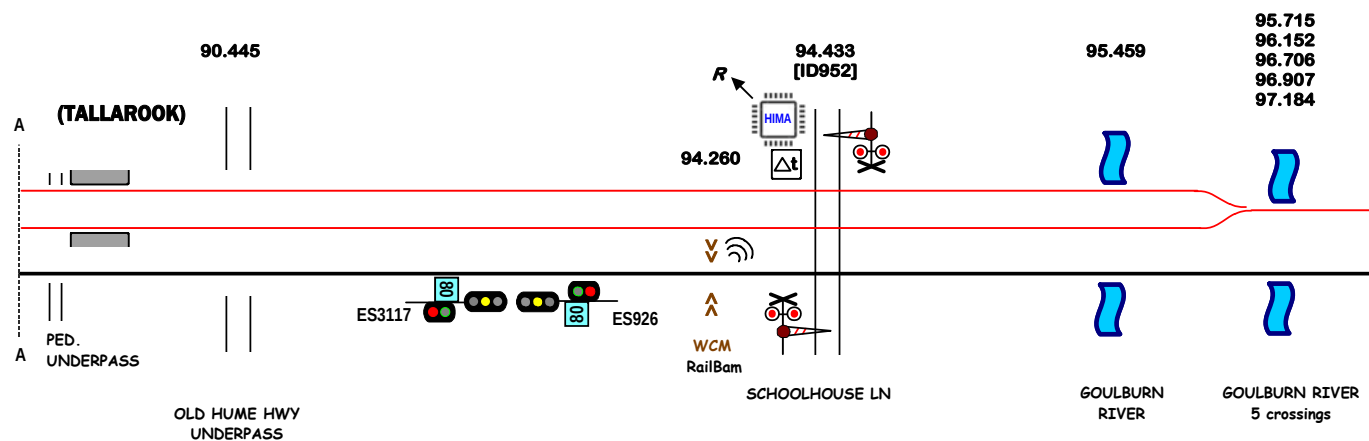

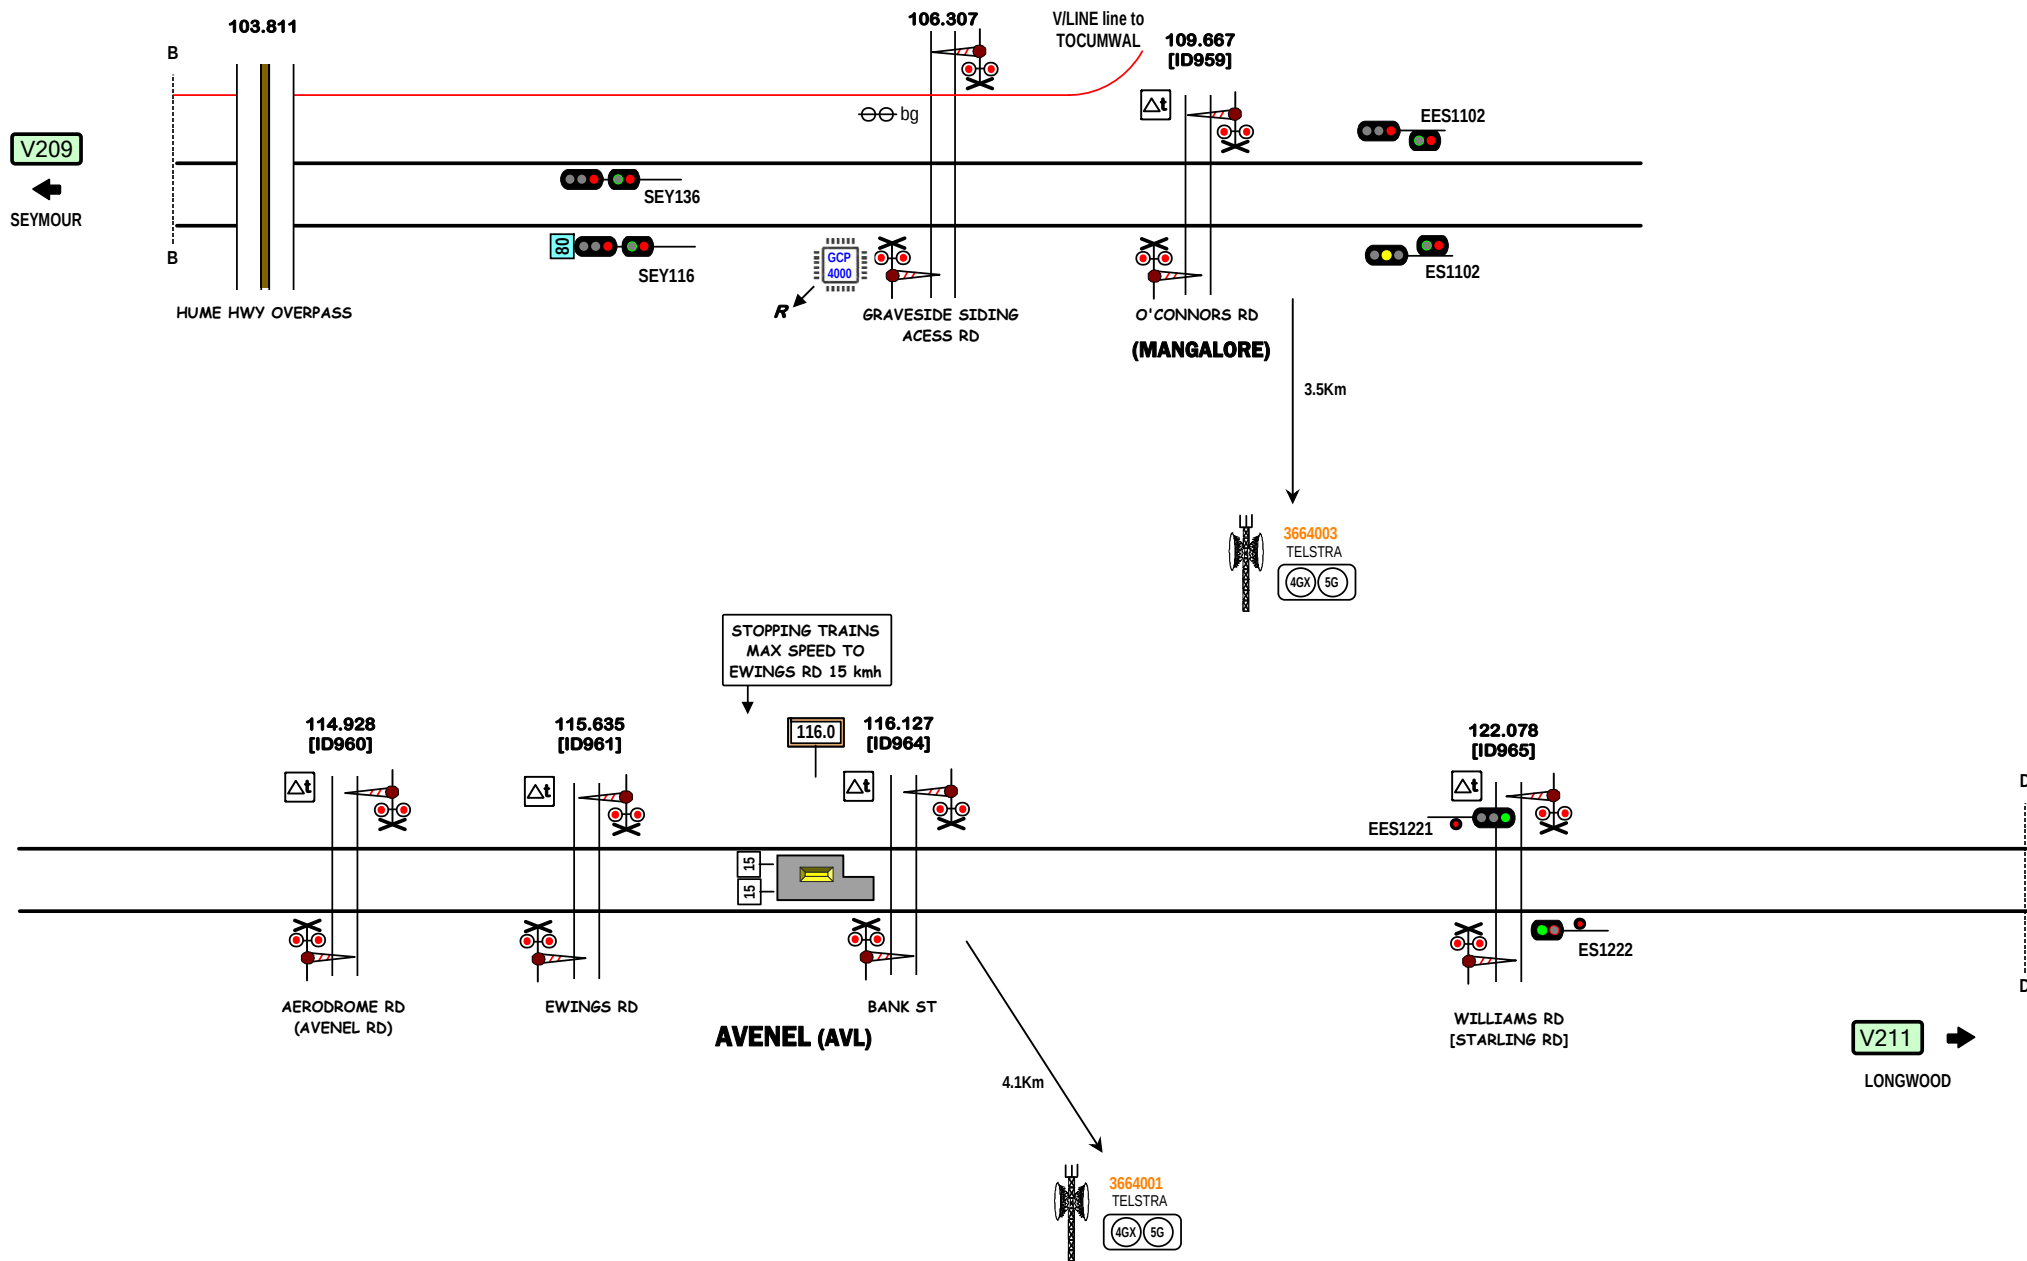

← V210

AVENEL

127.376
[ID966]

EES1253

EES1289

LWD14

5U

9D

LWD16

EES1350

135.330
[ID967]

136.527
[ID969]

143.211
[ID971]

ES1254

ES1289

LWD4

5D


9U

LWD6

ES1350

NAGAMBIE RD
(LOCKSLEY)

LONGWOOD (LWD)

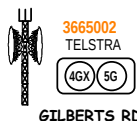

GILBERTS RD

OXENBURYS RD

DOWN ST

CREIGHTON CK RD



3666004
TELSTRA
4GX 5G

146.355
[ID972]

EES 1463

150.303
[ID974]

EES1501

150.966

151.0

3666003
TELSTRA
4GX 5G

152.525
[ID976]

158.719
[ID977]

160.510
[ID978]

ES1464

ES1502

ANGLE RD

BIRKETT ST

ANDERSON ST
UNDERPASS

EUROA (EOA)

CHARLES ST
RAIL BRIDGE
TURNER ST
SEVEN CREEKS
PARKER ST

RAIL BRIDGE

DUDLEY ST
(LYDIARD'S RD)
(SAWMILL CROSSING RD)

BALMATTUM RD
(BALMATTUM)

WILBRAHAMS RD

V212 →

VIOLET TOWN

Signal Locations



Home

Support

© 2009 G F Vincent

STANDARD GAUGE TRACK
LONGWOOD - EUROA

V211

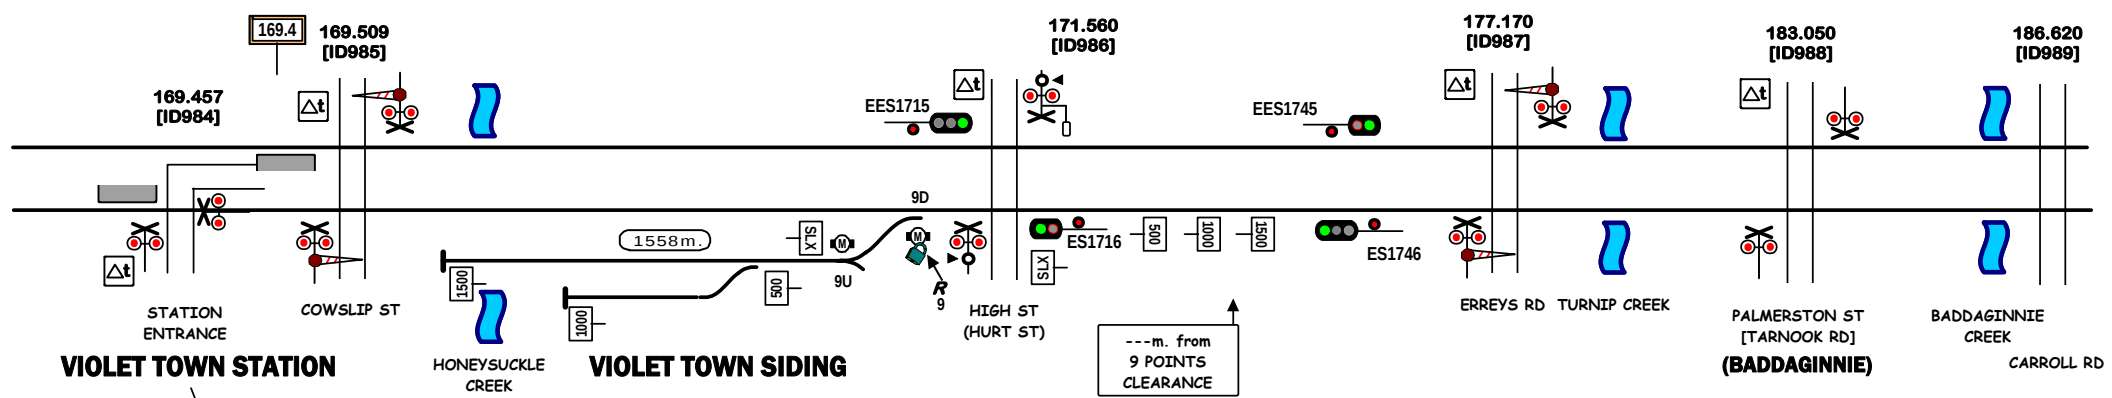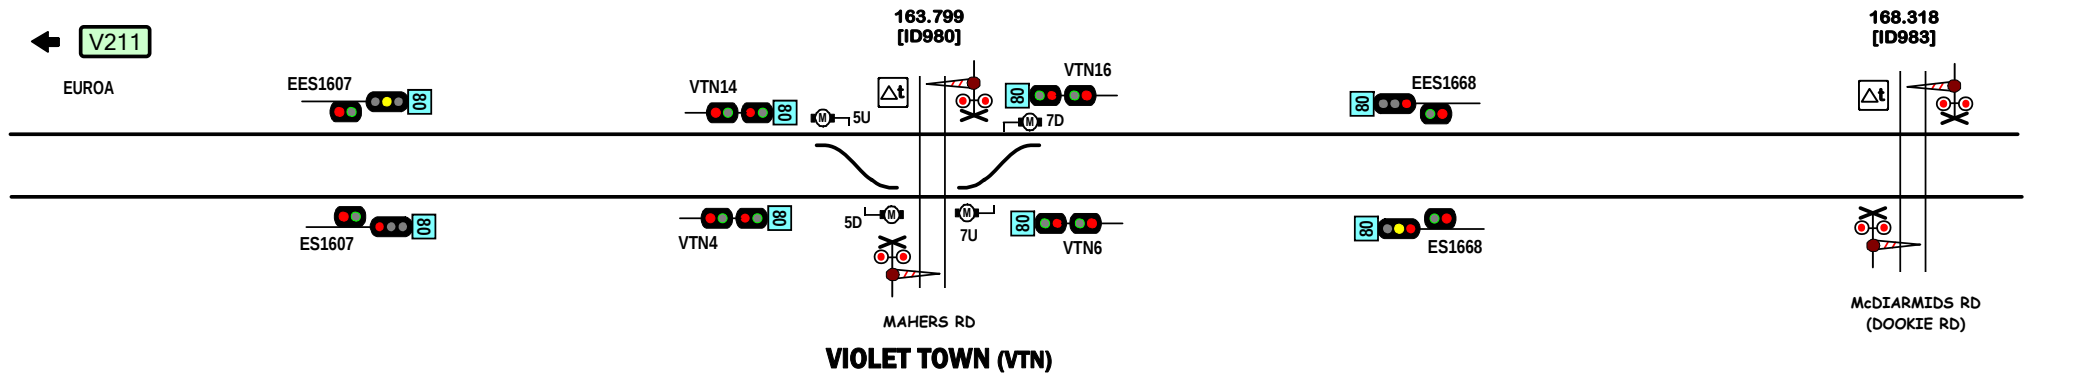

V212

VIOLET TOWN

EES1879

BNL22

ES1879

BNL2

CEMETERY RD

FAITHFUL ST

ARUNDEL ST

BROKEN RIVER

MITCHELL ST UNDERPASS

NUNN ST (MIDLAND HWY)

BENALLA (BEN)

OAKLANDS (CRN) Line

ST JAMES

196.821

196.381

BENALLA

ROE ST

195.938

5U 5D

BNL32

196.825 [ID995]

13U

BNL34

BNL38

BNL36

13D

BNL12

BNL16

WITT ST

200.576 [ID996]

204.835

210.958 [ID999]

214.933 [ID1000]

218.856

YARRAWONGA RD

HUNTLY RD

LEE'S XING (GOULD RD)

OLD HUME HWY

BEACONDFIELD PDE OVERPASS (GLENROWAN)

Signal Locations

Home Support

© 2026 G F Vincent



STANDARD GAUGE TRACK


BENALLA

V213

← V213

BENALLA

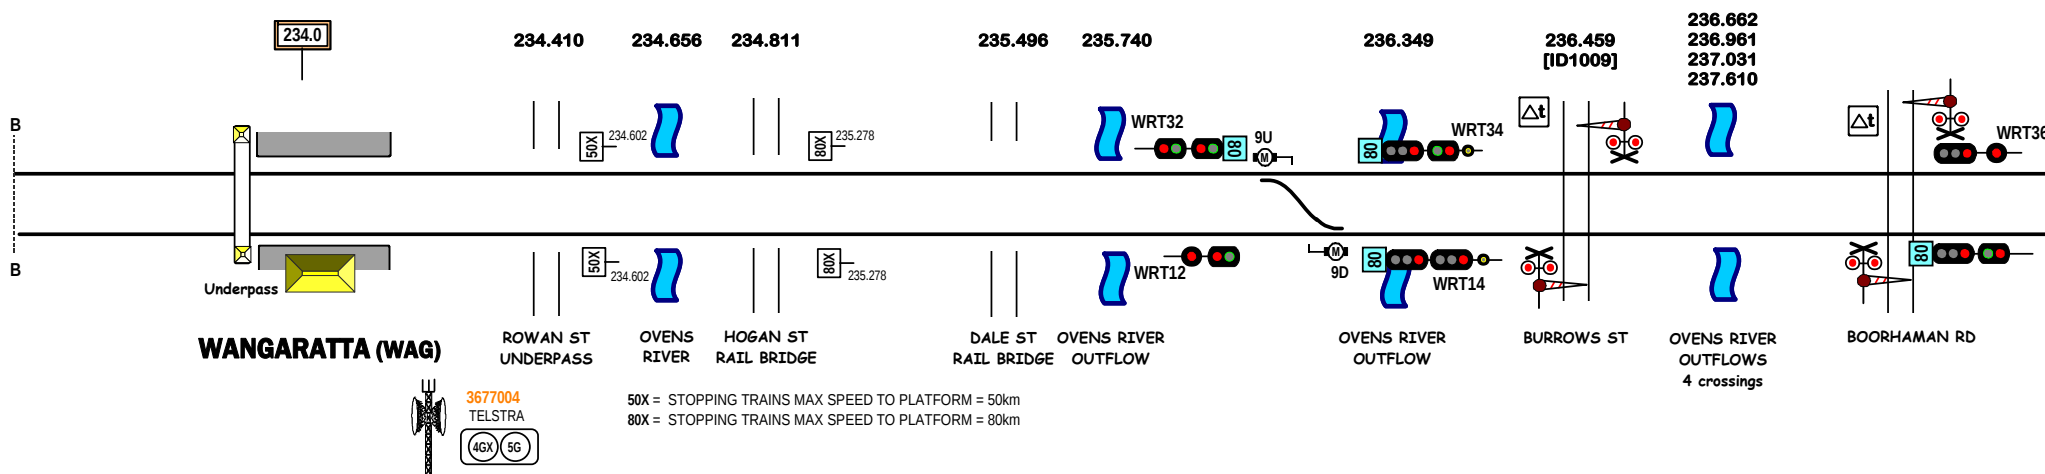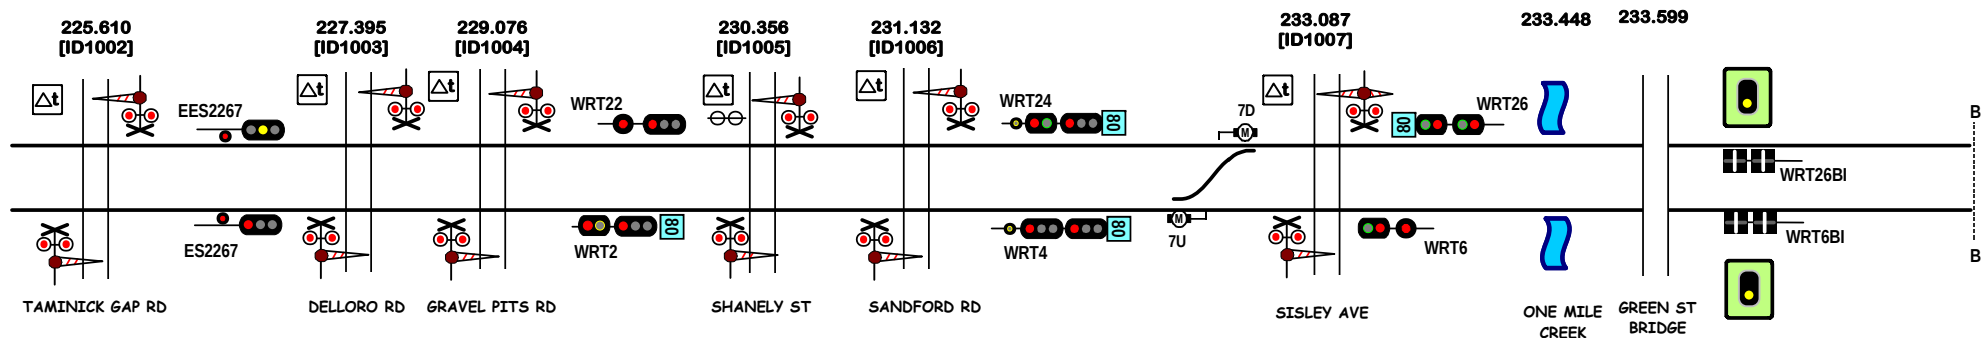

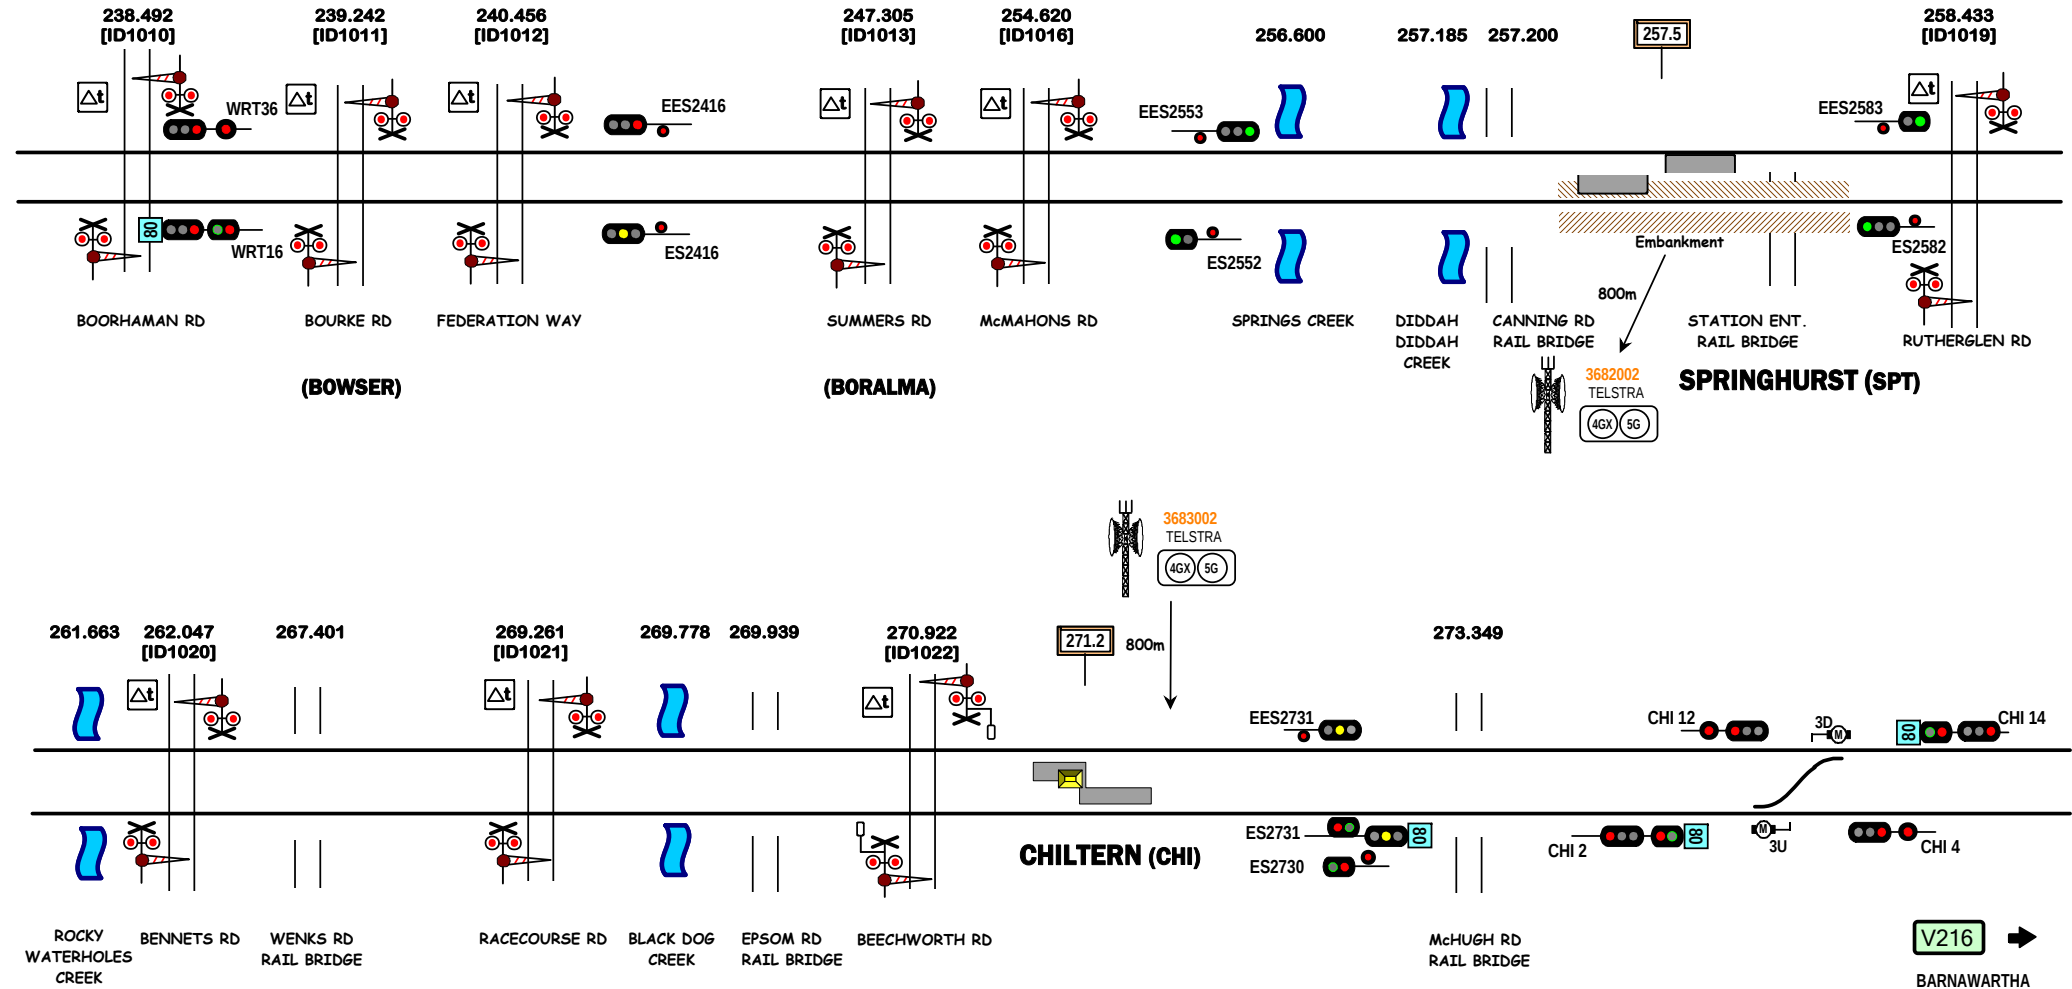

← V215

CHILTERN



3688001
TELSTRA
4GX 5G

279.832

280.692
[ID1029]


SCT BARNAWARTHA

MOVEMENTS NOT TO
EXCEED 80KPH UNTIL
DRIVER CONFIRMS
ASPECT ON CHI14



SCT BARNAWARTHA

285.090

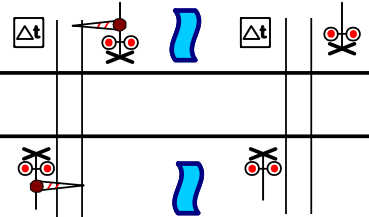

HAVELOCK ST

OLD HUME HWY

INDIGO CREEK

(BARNAWARTHA)

BAW18 1U 1D BAW12 BAW10

BAW32 BAW30 7D 7U BAW24

ES2820

MURRAY VLY HWY
OVERPASS

2.5Km



3691020
TELSTRA
4GX 5G

EES2909

EES2884

ES2909

V217 →

WODONGA

Signal Locations

Home

Support

© 2009 G F Vincent

STANDARD GAUGE TRACK
SCT BARNAWARTHA

V216

← V216

BARNAWARTHA

EES2909

WOD34

294.869
[ID1033]

297.110

3690005
TELSTRA
4GX 5G

WOD14

5U

WOD16

WOD16BI

ES2909

WOD12

OLD BARNAWATHA RD

WOD2

FELLTIMBER
CREEK

5D

9U

WOD4

WOD4BI

WODONGA JUNCTION

WODONGA (WOD)

299.077

299.2

299.384

300.553

300.754

301.452

301.851

302.347

WOD38

80

WOD36

WOD18

WOD26

80

WOD24

WODONGA
CREEK

LINCOLN CSWY
RAIL BRIDGE

WOD6

13

RIVER MURRAY

3690017
TELSTRA
4GX 5G

MELROSE RD
OVERPASS

Victoria NSW

302.749 decreasing
ARTC ex VR 648.580 decreasing
ARTC ex RIC

N251

ALBURY

Signal Locations

Home Support

© 2009 G F Vincent

STANDARD GAUGE TRACK

WODONGA

V217

LINE	Inland Rail Line
SECTION	Albury - Illabo Junction [A2I]
PAGES	251 - 260





Home





Another DIN Line



Another ILR Line



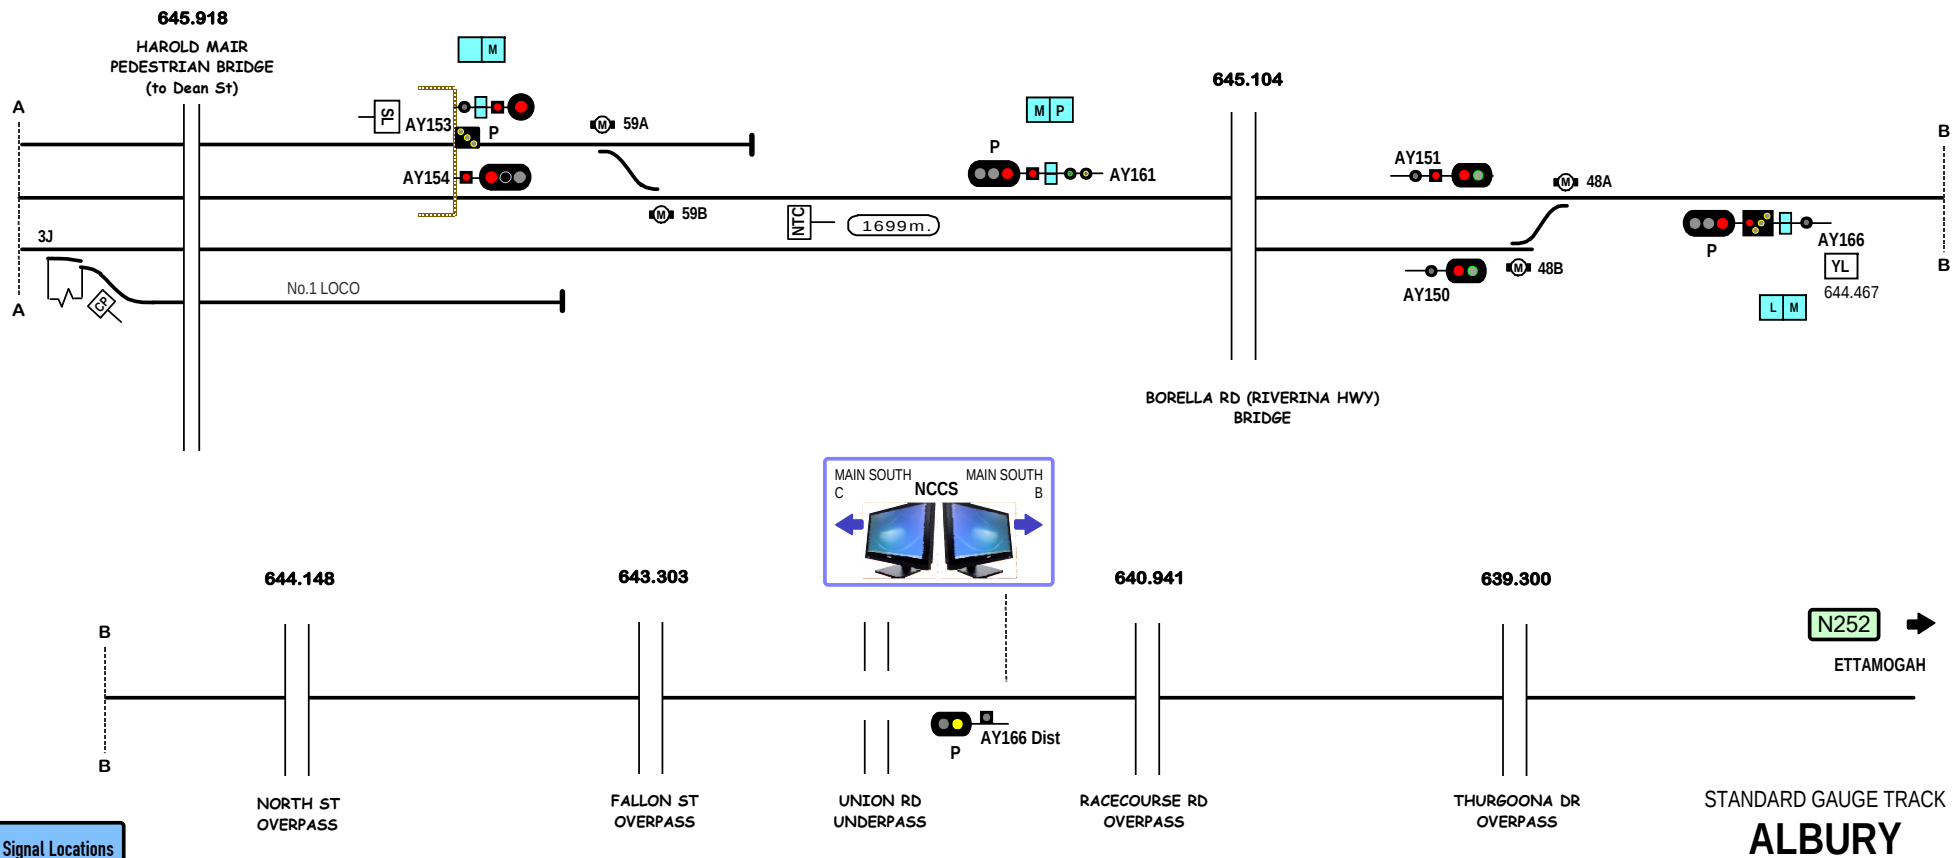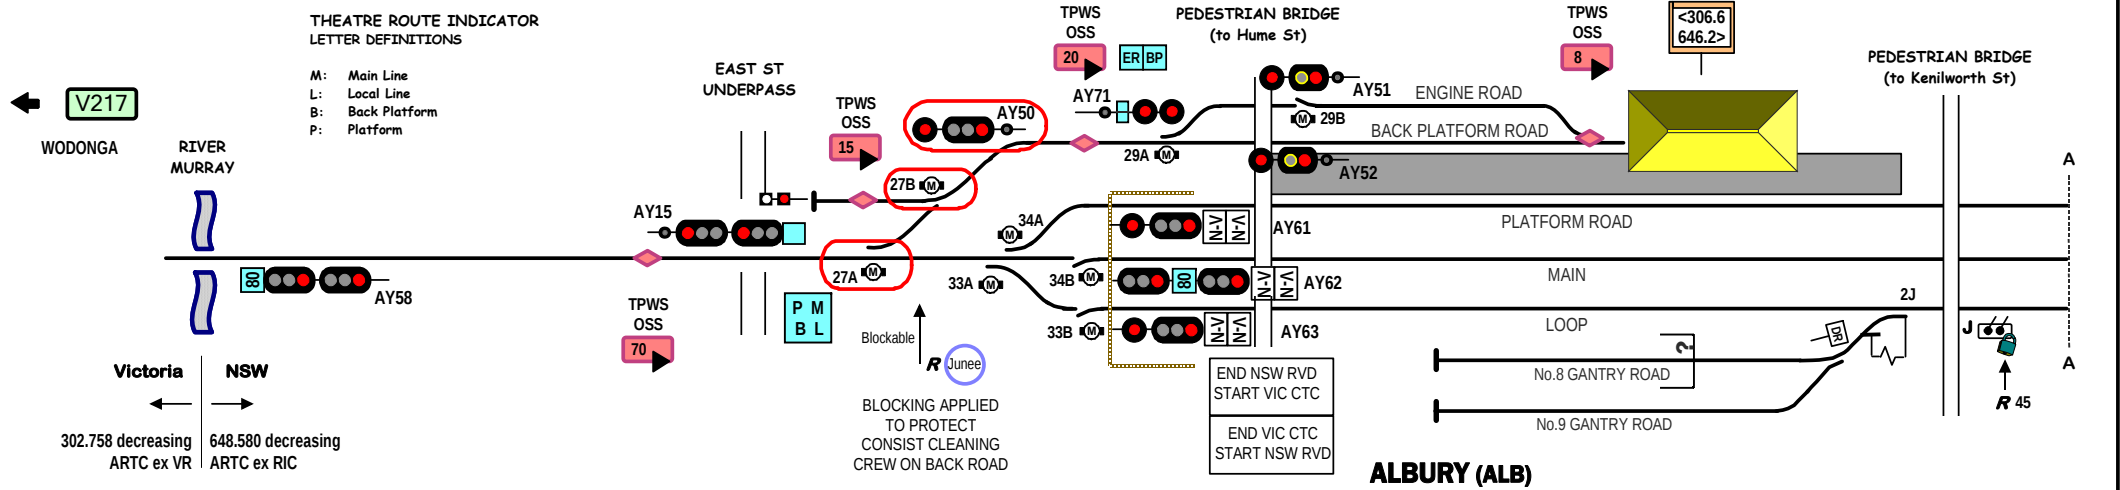

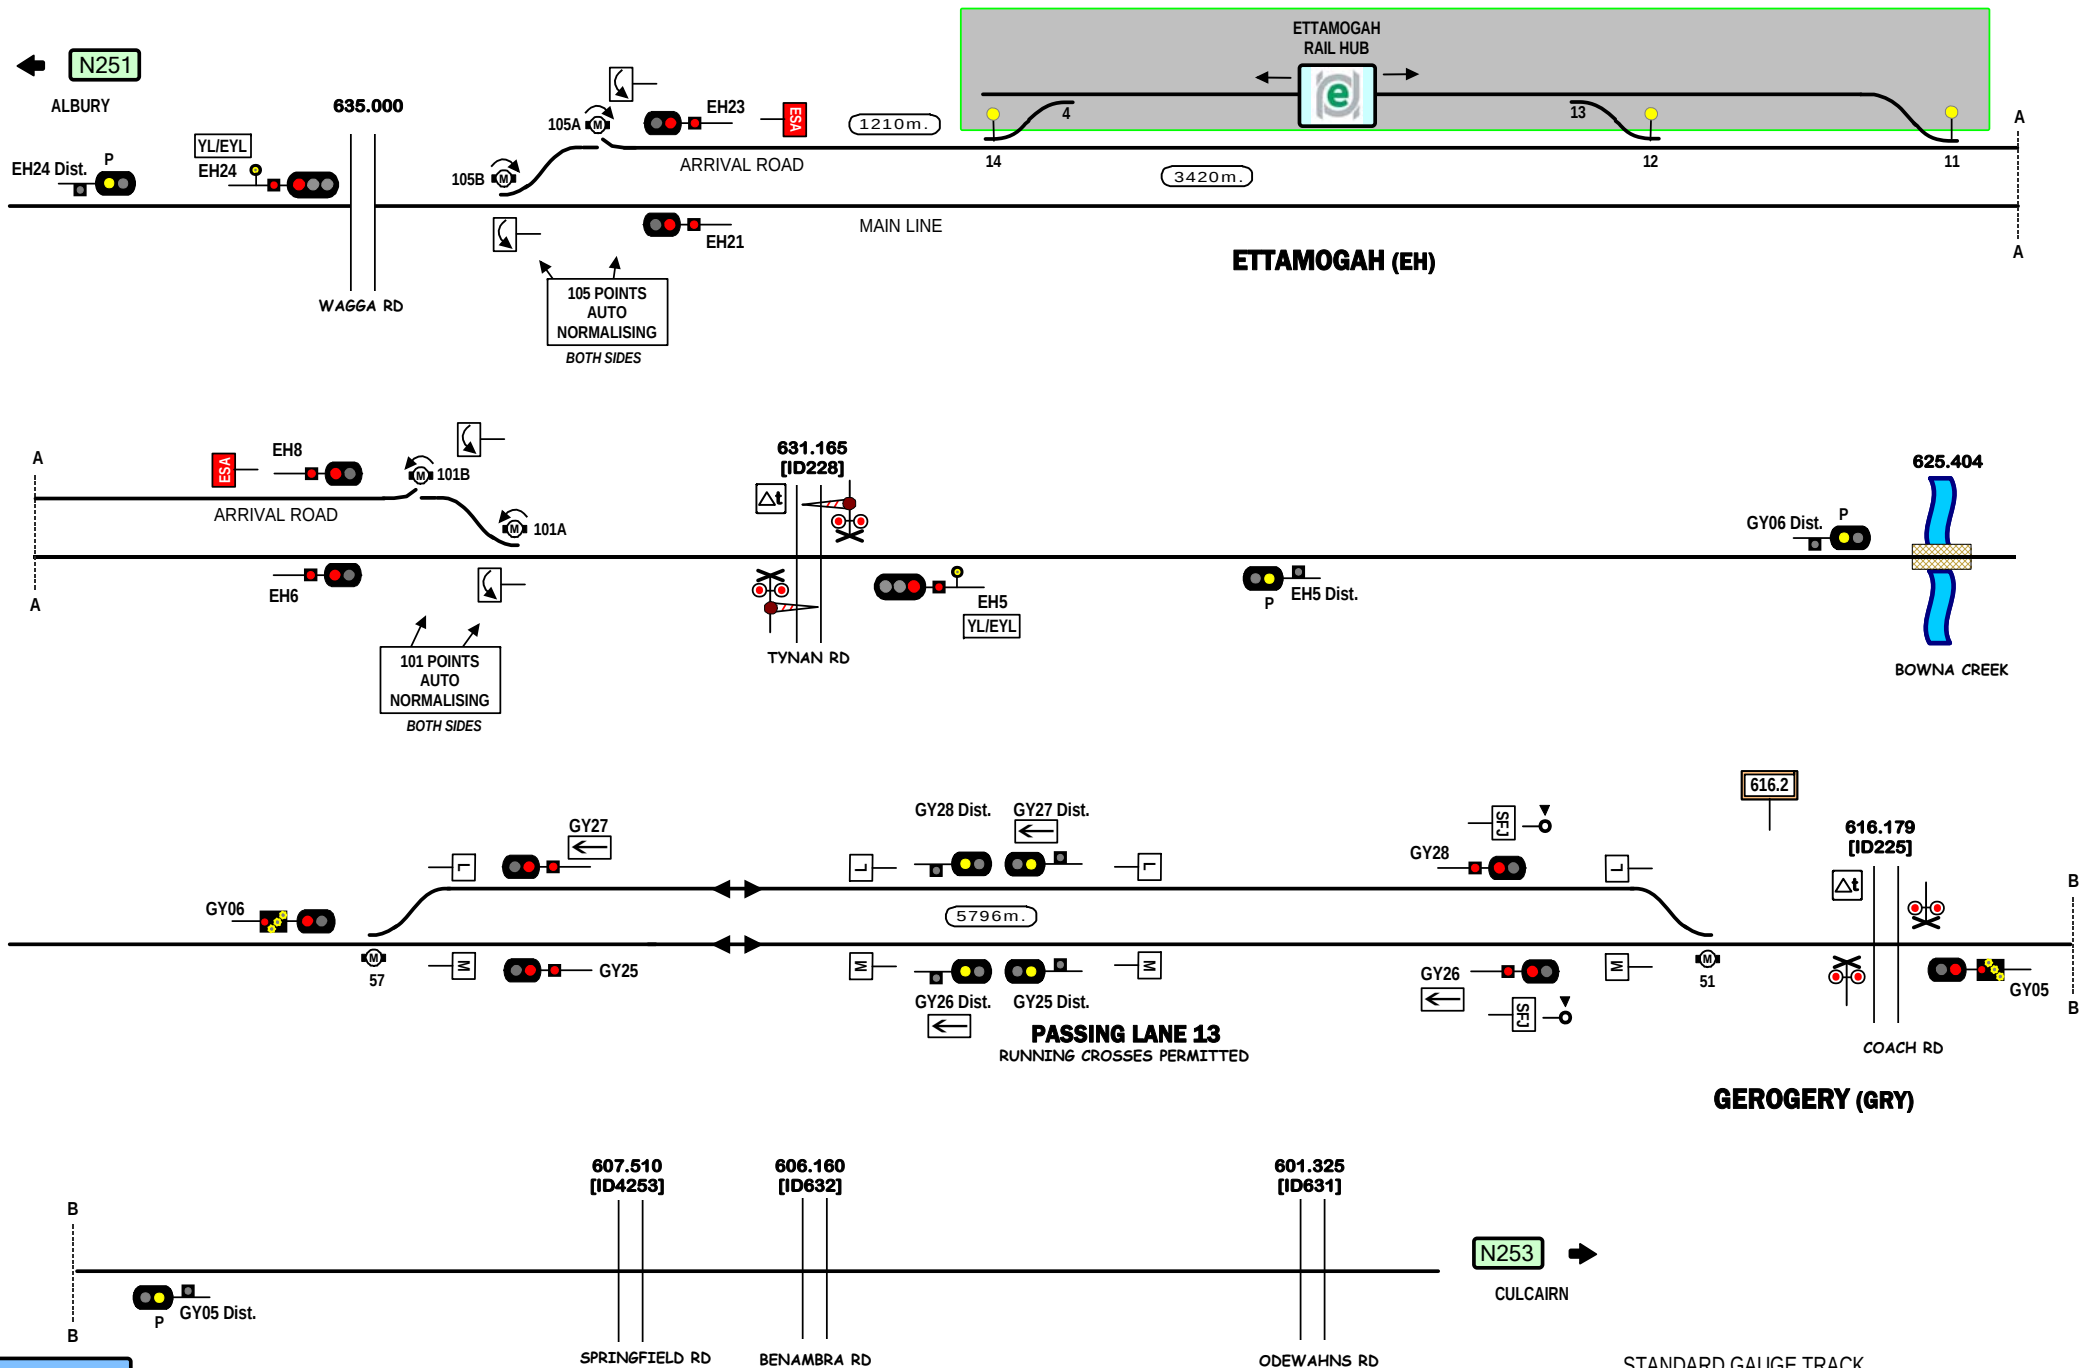

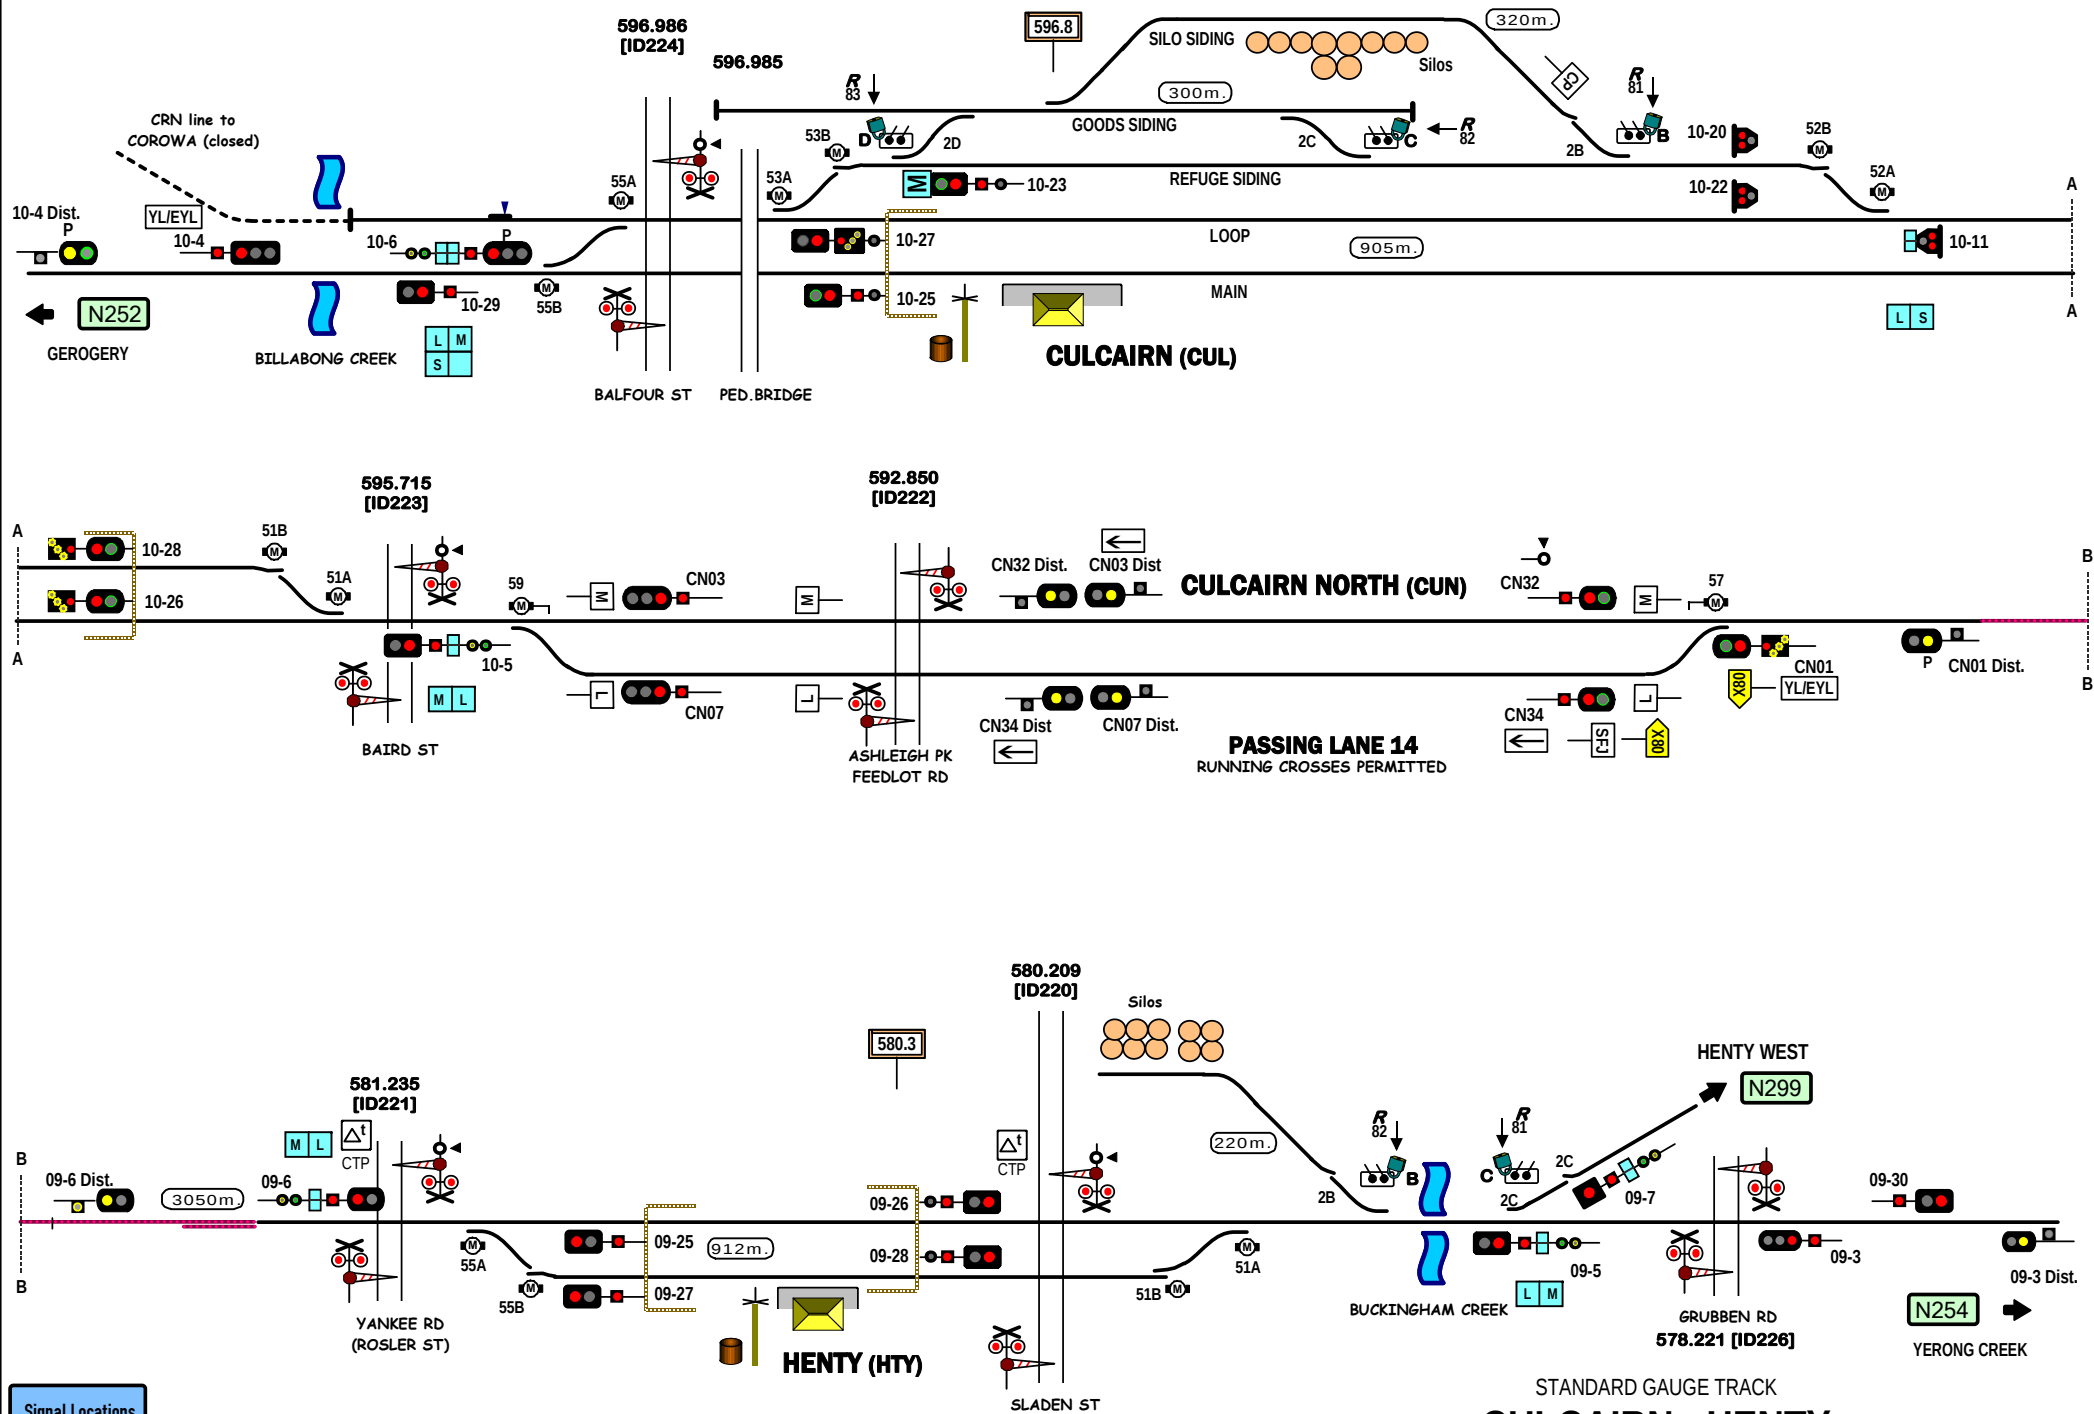

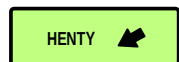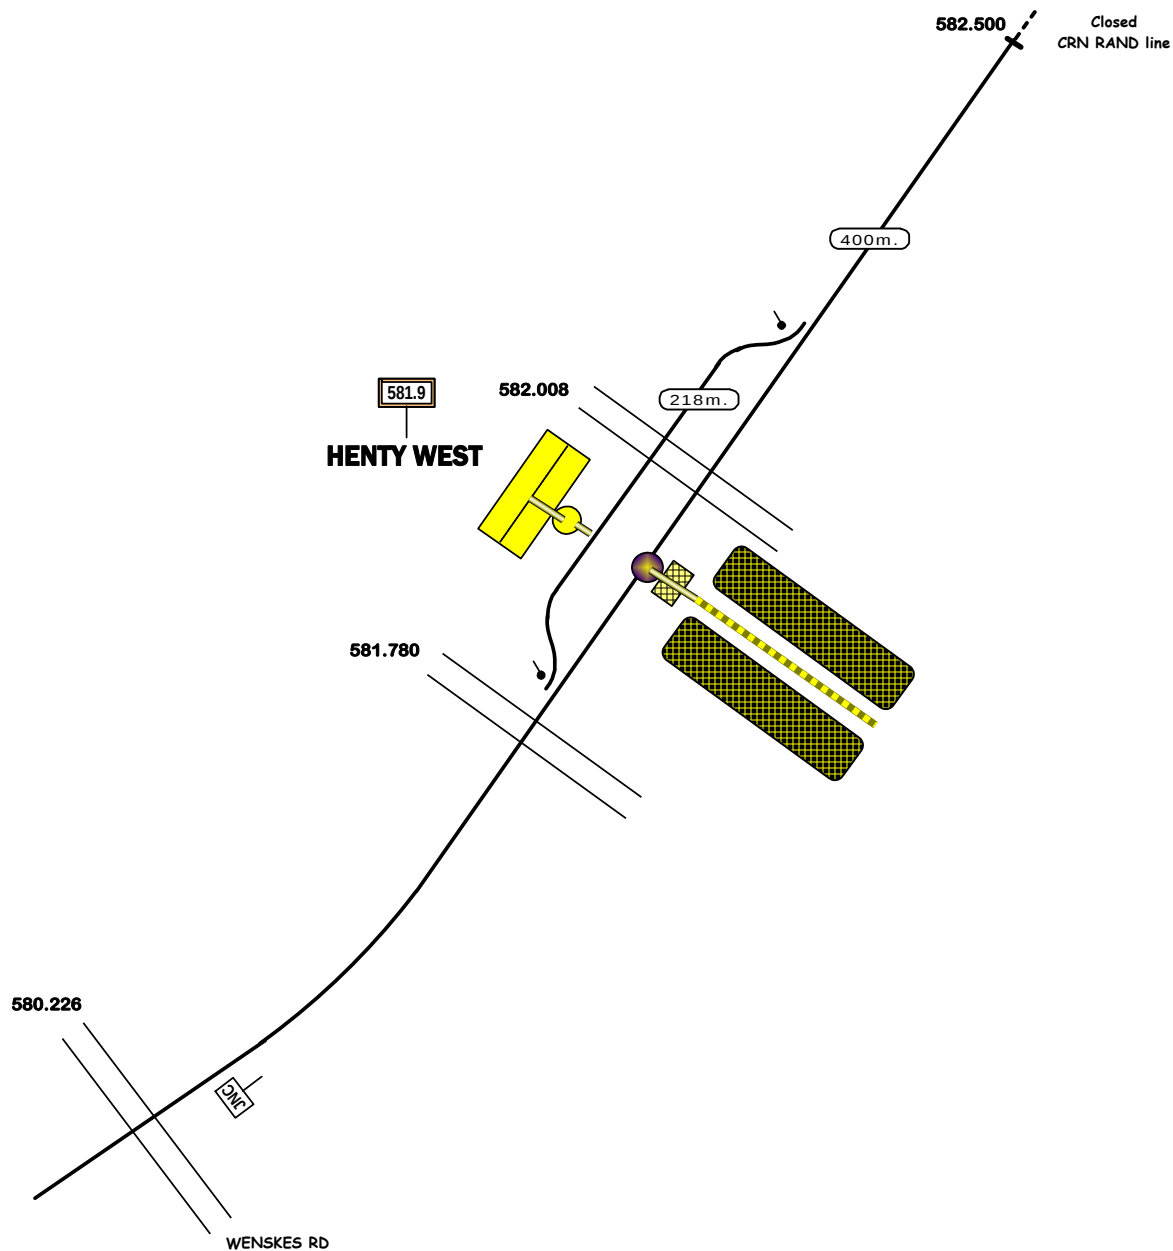

ARTC Main South Line
SYDNEY to ALBURY



© 2021 G F Vincent

HENTY WEST
STANDARD GAUGE TRACK

N299

← N254

THE ROCK

546.318
[ID214]

BURKES CREEK RD

UY06 Dist. P

UY06
YL/EYL

55

UY27
EYL

UY25
SFC

UY28 Dist. UY27 Dist.

5700m.

UY26 Dist. UY25 Dist.

PASSING LANE 16
RUNNING CROSSES PERMITTED

536.165

R 82
C 0.0.S 2C

5700m.

PASSING LANE 16
RUNNING CROSSES PERMITTED

SANDY CREEK

324m.

Silos

732m.

URANQUINTY (URQ)

535.7

535.529
[ID215]

UY28
SFC

R 81
B 0.0.S 2B

UY26
EYL

YARRAGUNDY ST

51

UY05
YL/EYL

N256 →
WAGGA WAGGA

UY05 Dist. P

Signal Locations


Home Support

© 2008 G F Vincent


STANDARD GAUGE TRACK

URANQUINTY




N255

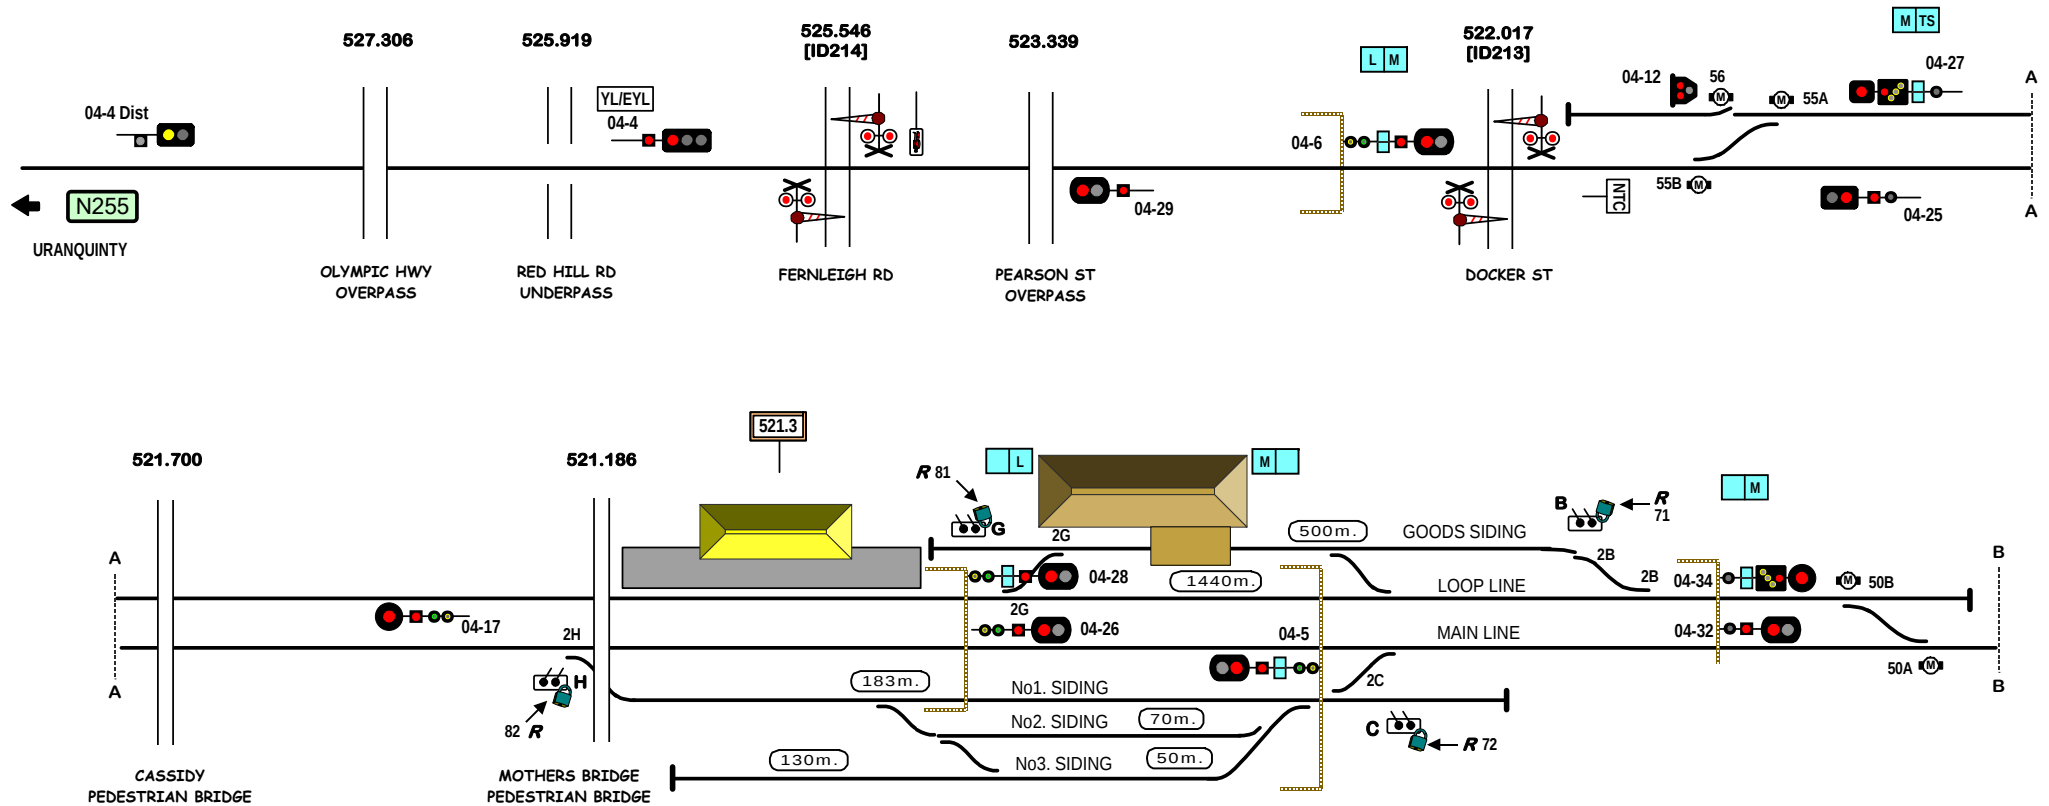




WAGGA WAGGA (WGA)

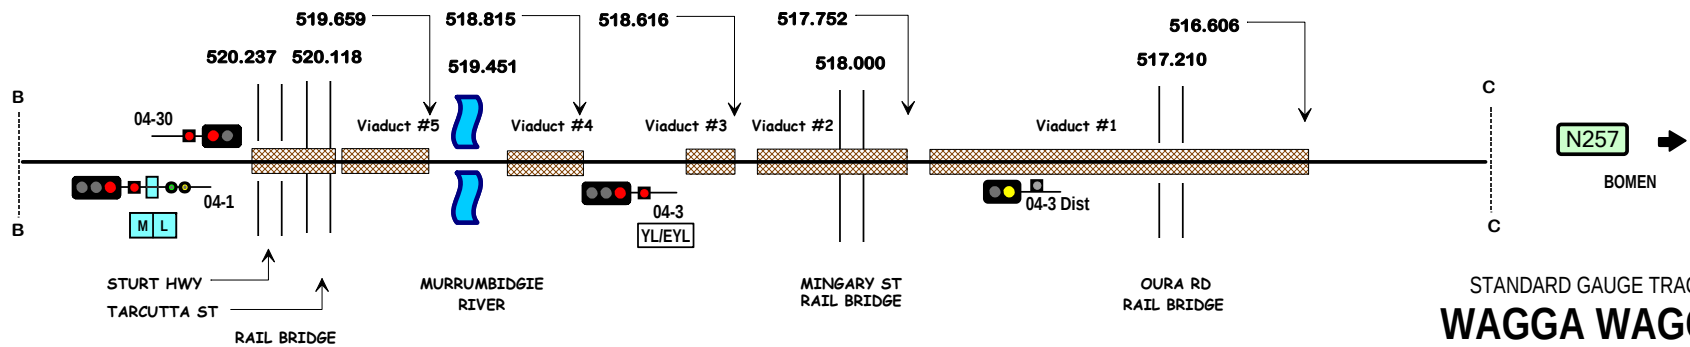

STANDARD GAUGE TRACK WAGGA WAGGA

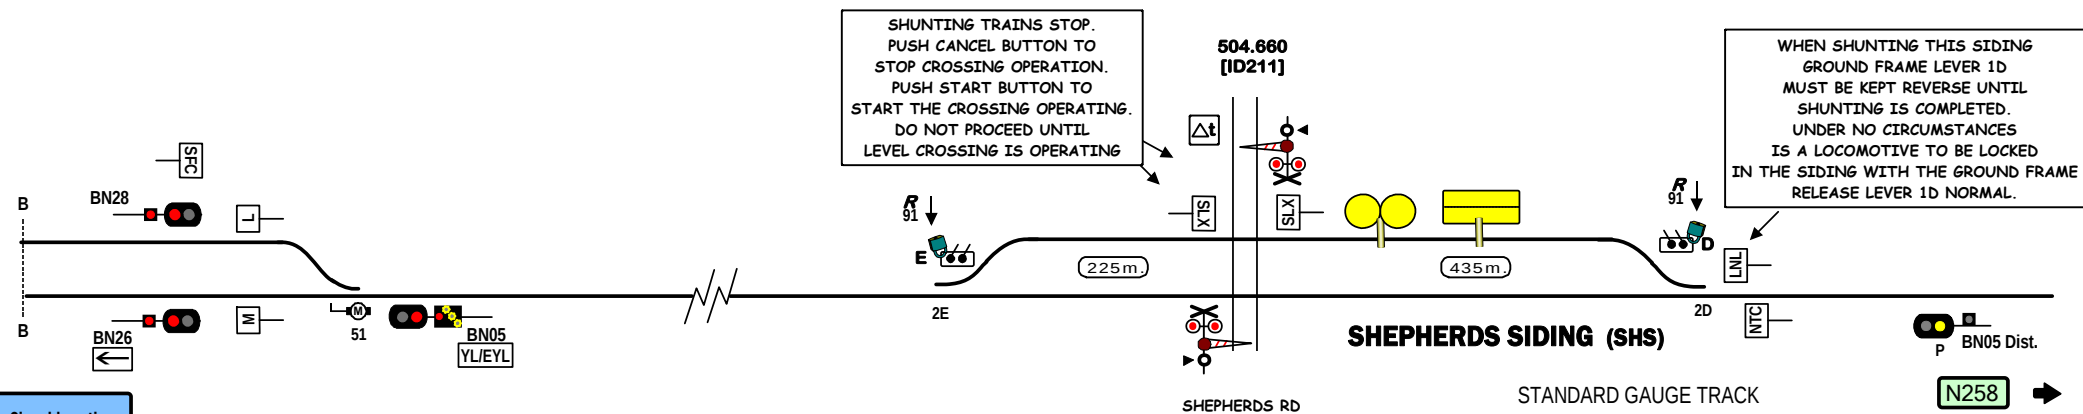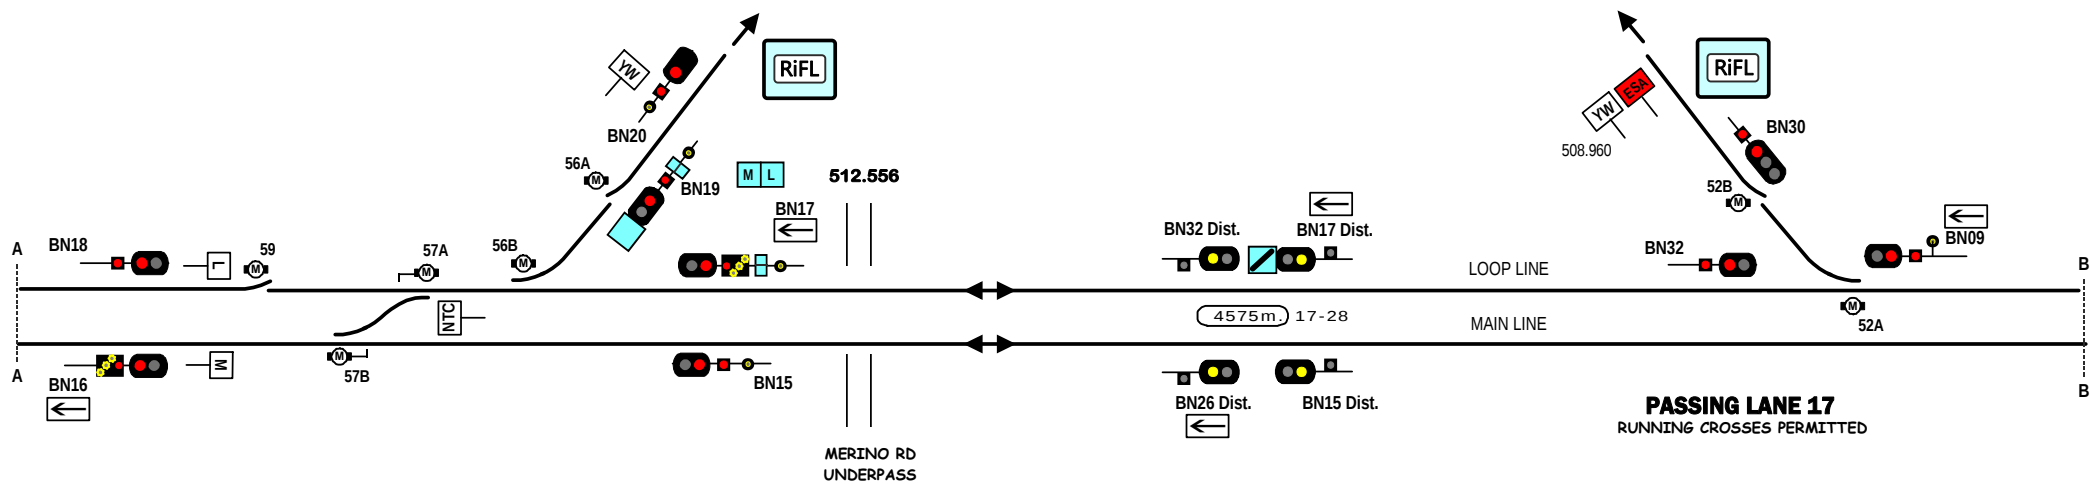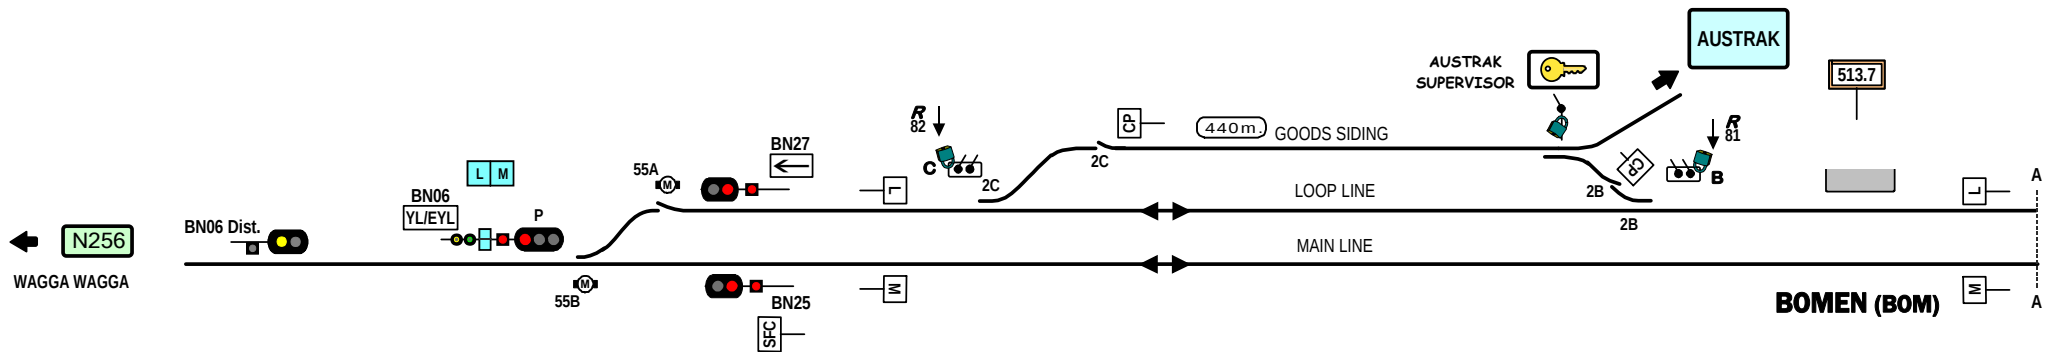

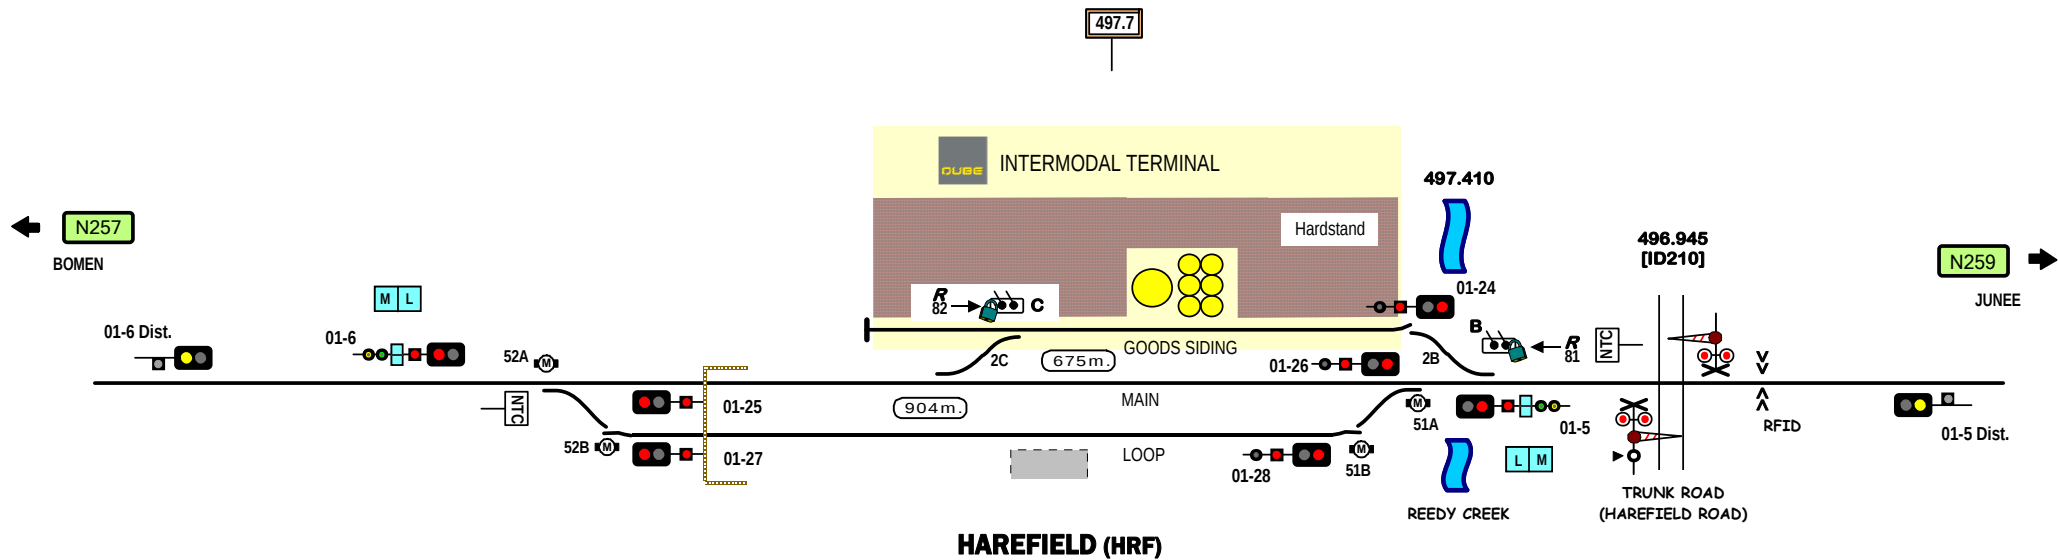

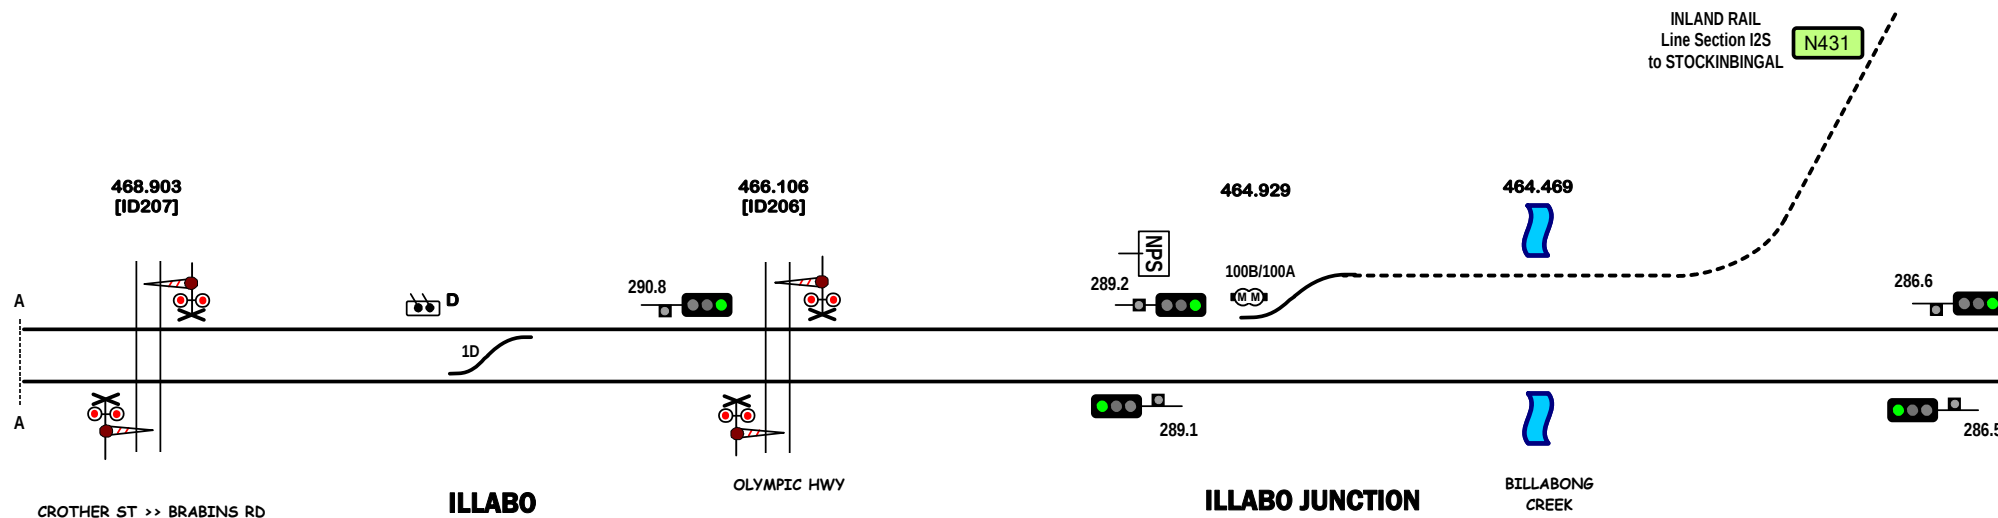
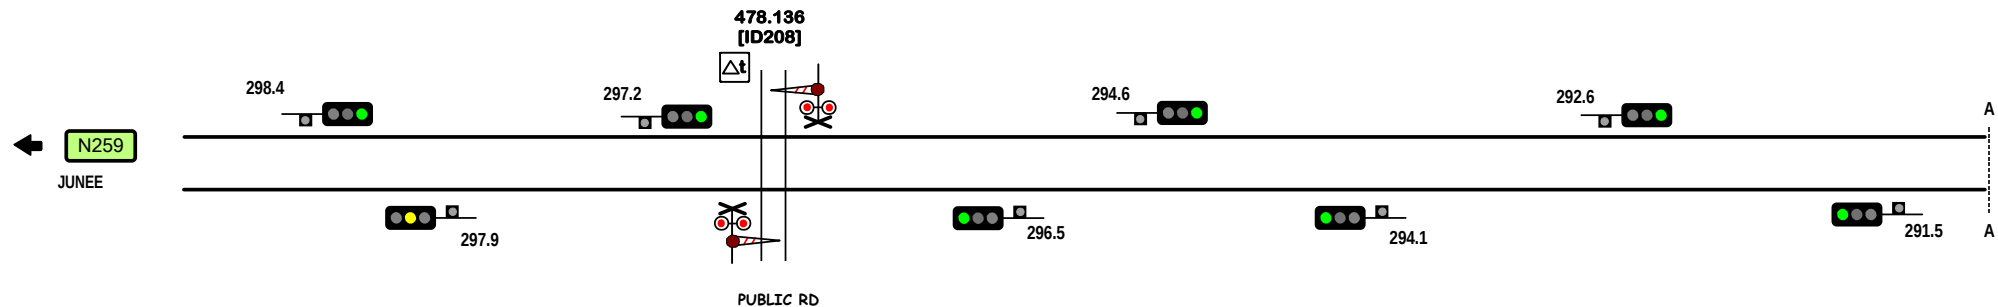


LINE	Inland Rail Line
SECTION	Illabo - Stockinbingal North [I2S]
PAGES	431

Home


- Another ILR Line
- Another DIN Line
- Another CRN Line

Click stations to select

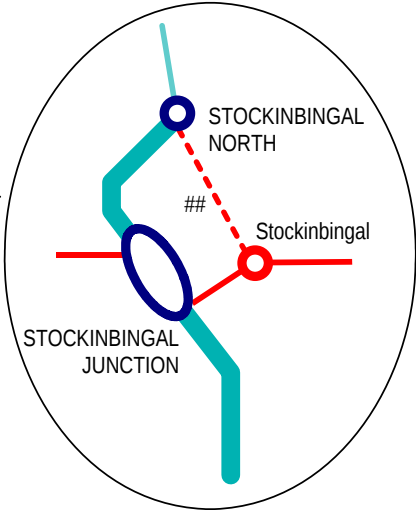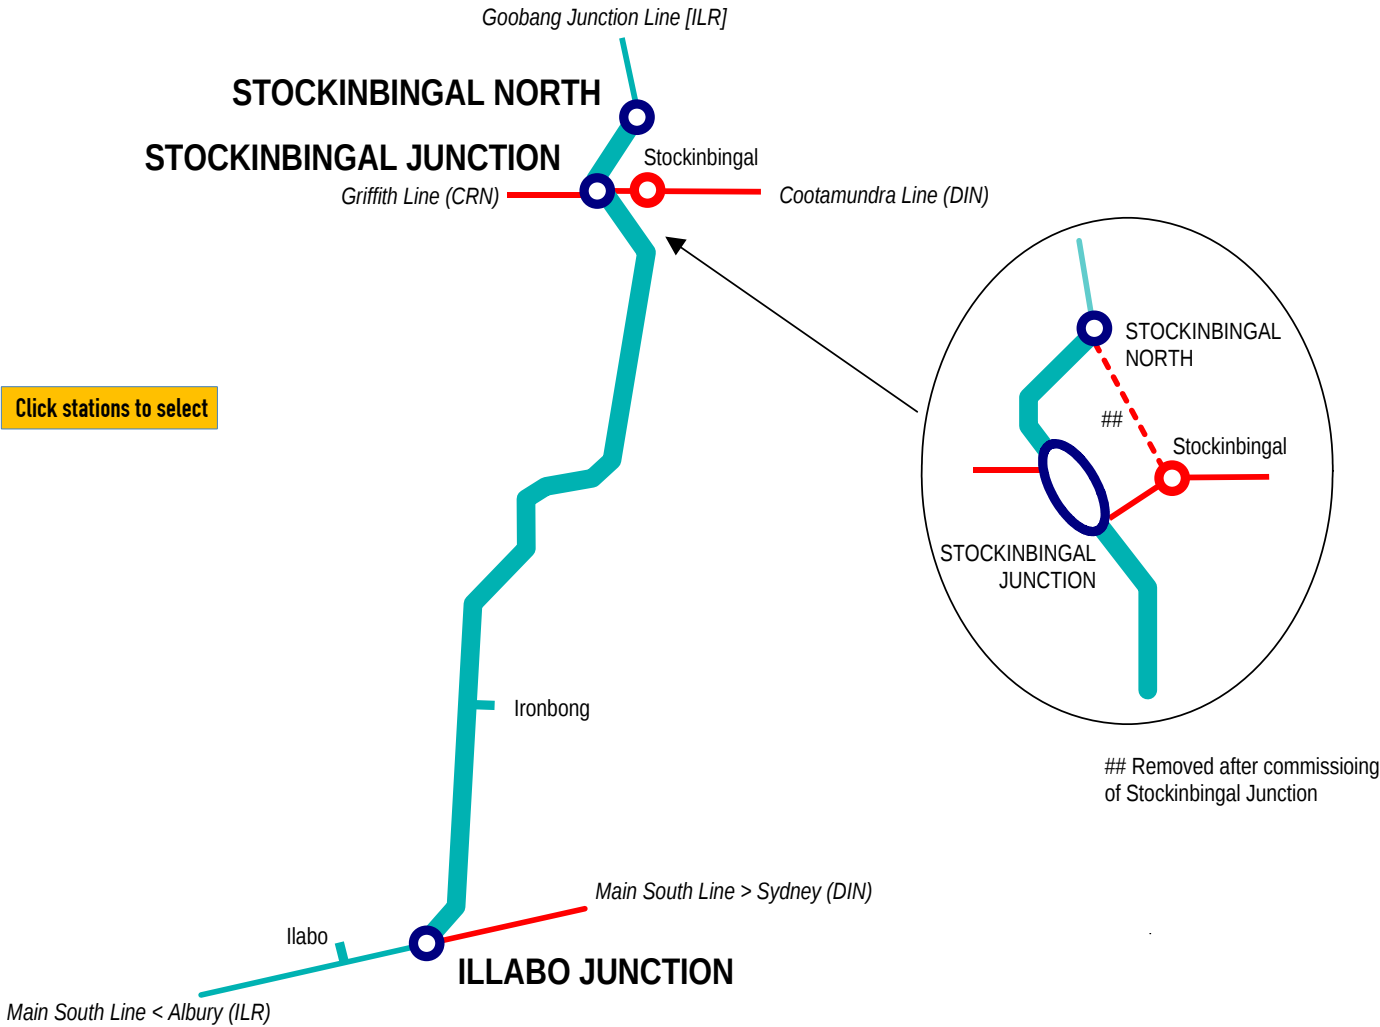

Removed after commissioning of Stockinbingal Junction

DATUM
= 465.230
MAIN SOUTH
LINE

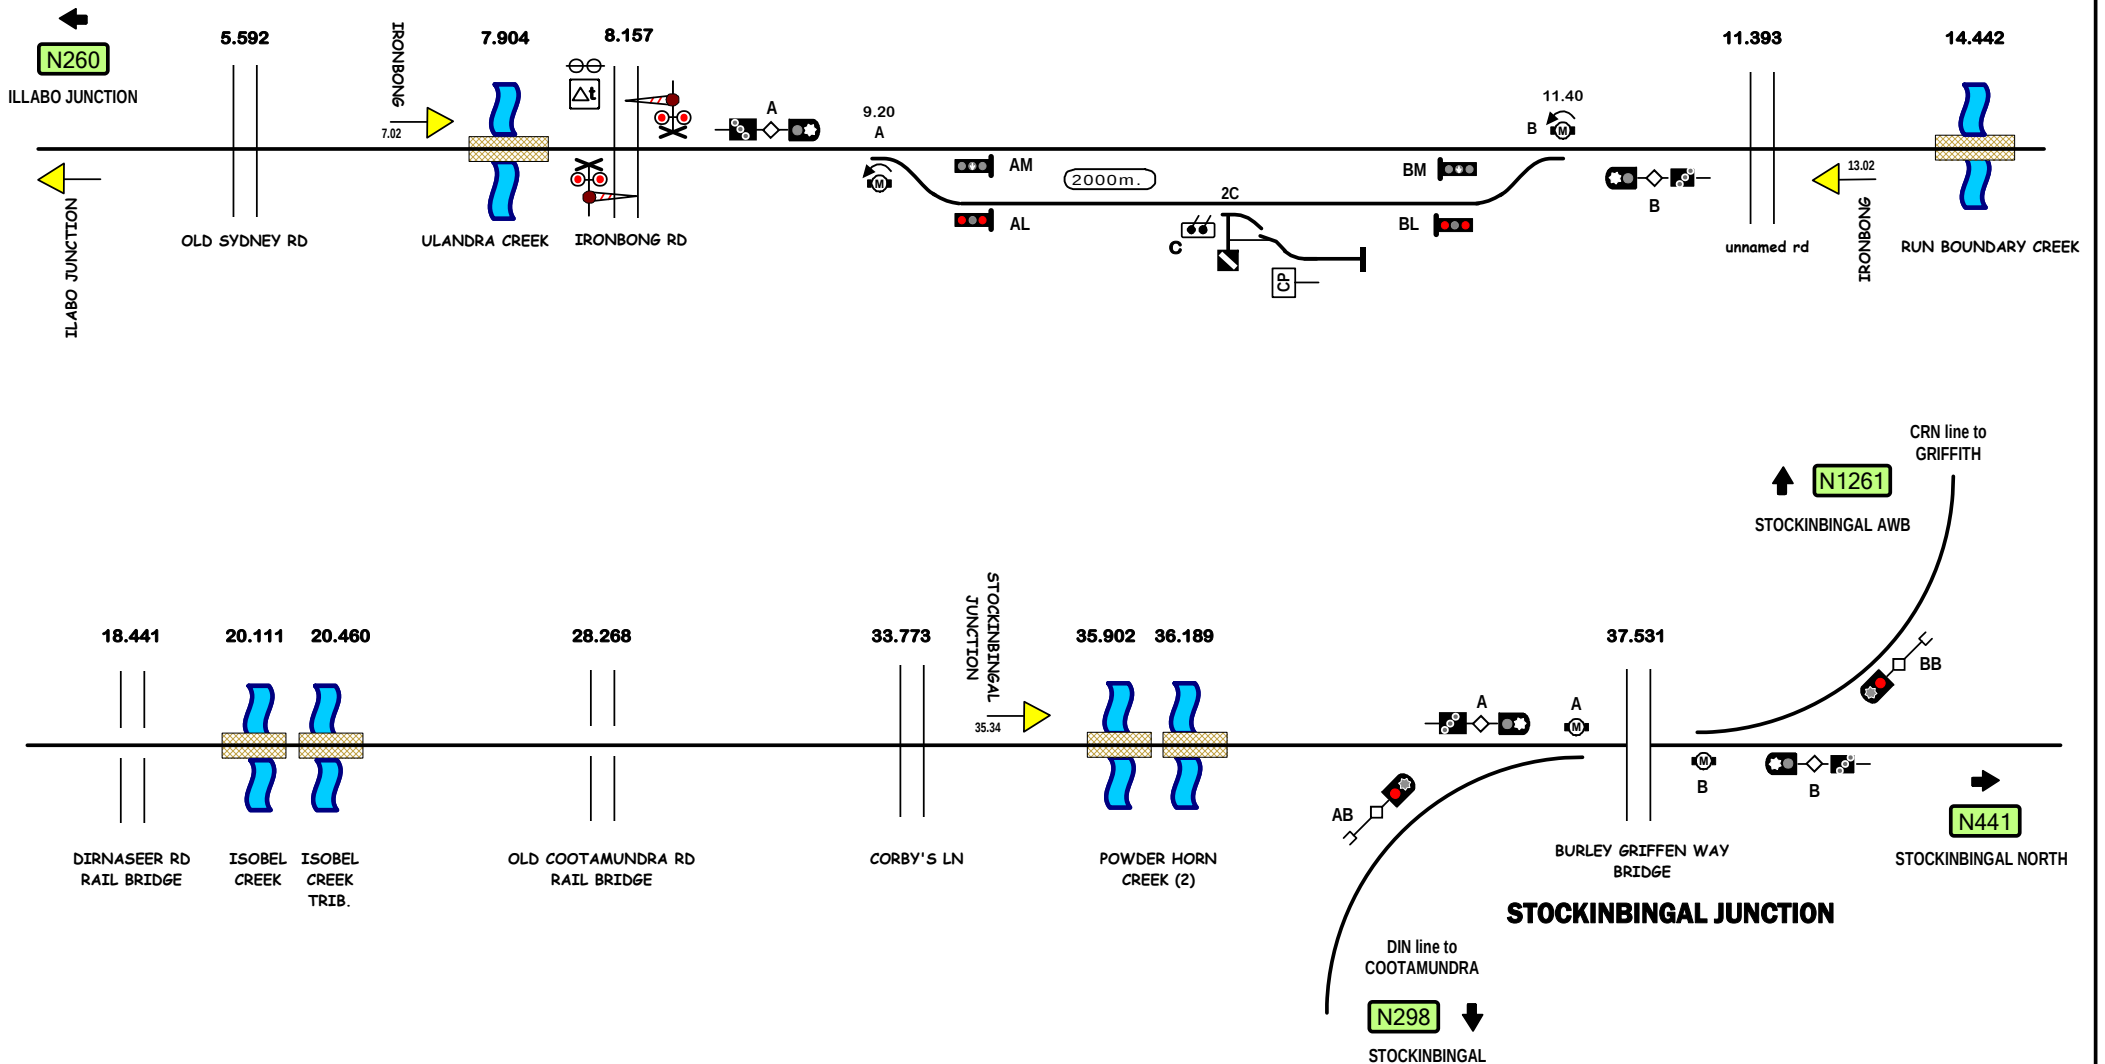

Proposed - THIS LINE IS CURRENTLY BEING BUILT
(Possible signalling configuration)

STANDARD GAUGE TRACK

ILLABO JUNCTION - STOCKINBINGAL JUNCTION

Signal Locations

Home Support

© 2020 G F Vincent

N431

LINE	Inland Rail Line
SECTION	Stockinbingal North - Goobang Junction [S2P]
PAGES	441- 446

Home

- Another ILR Line
- Another DIN Line



Click stations to select

Click mirror to reverse

For drawings drawn South to North.
Component of Inland Rail Line




Drawings drawn North to South.
Component of
Crystal Brook - Cootamundra Line

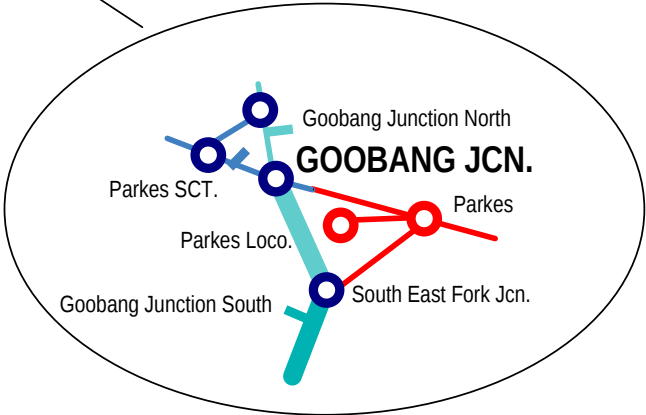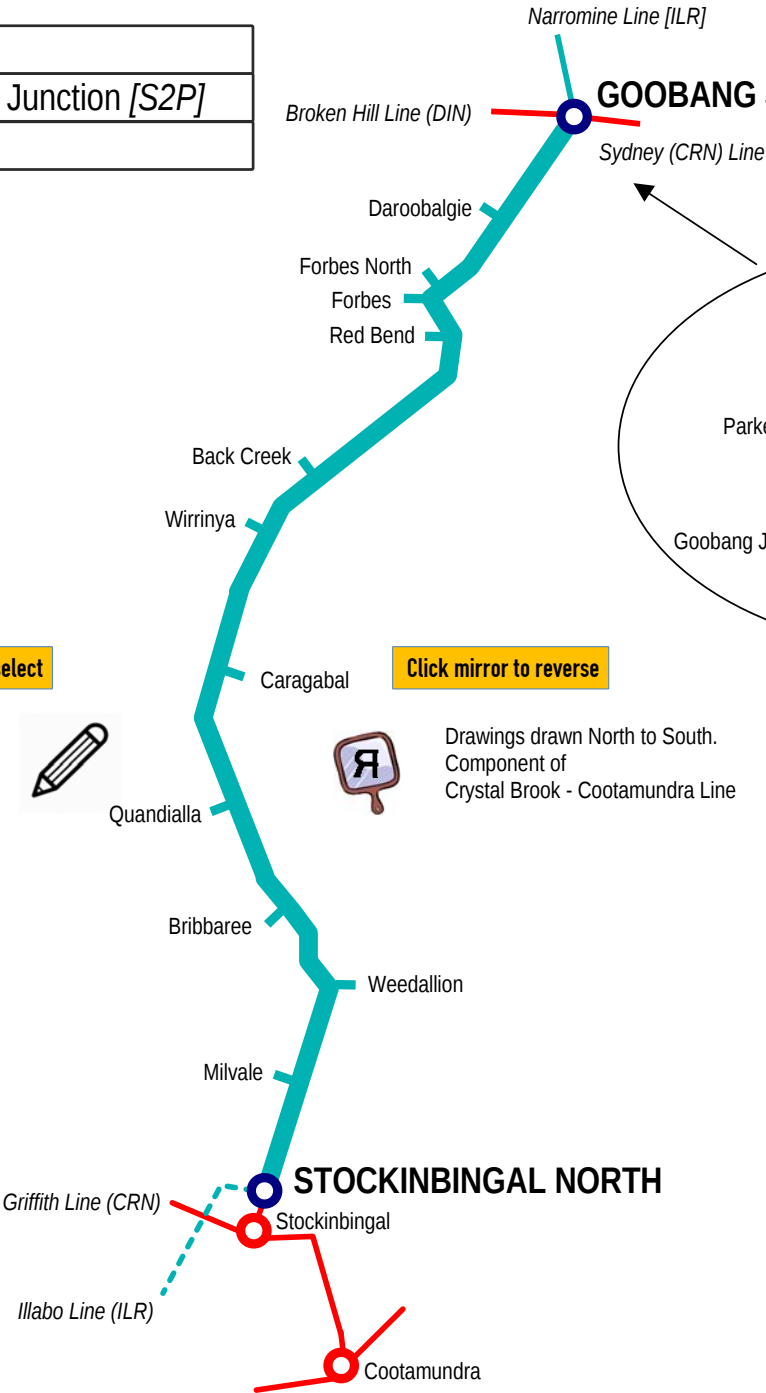

Proposed
INLAND RAIL
Line Section I2S
to ILLABO





STOCKINBINGAL
N298



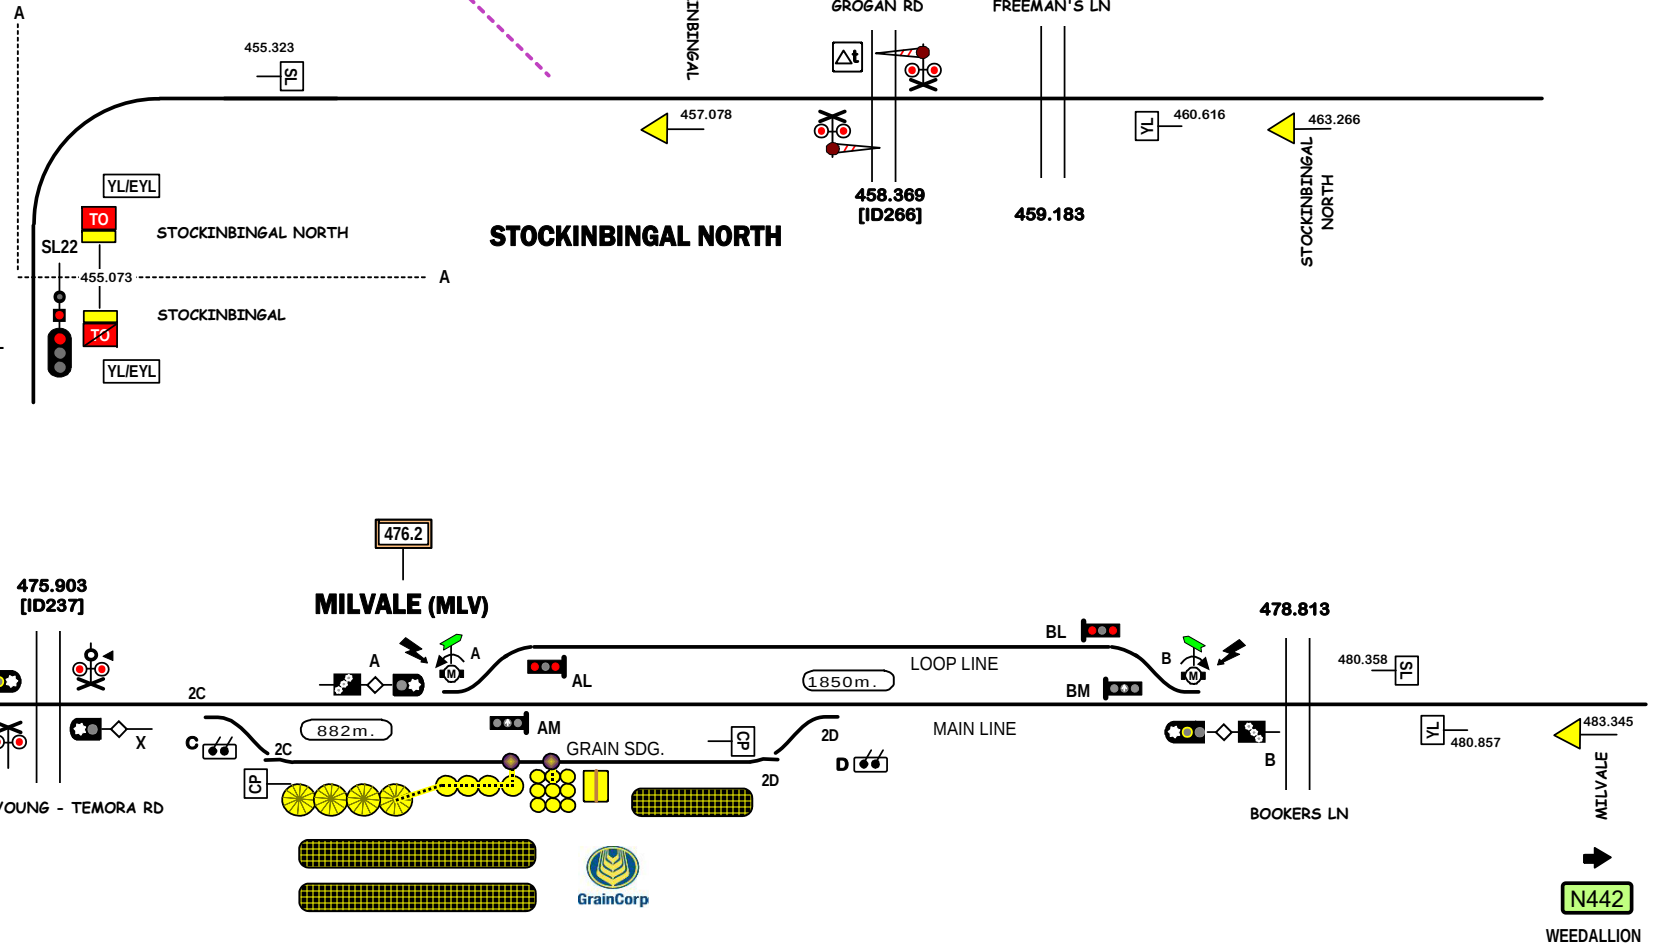


STANDARD GAUGE TRACK

STOCKINBINGAL NORTH - MILVALE

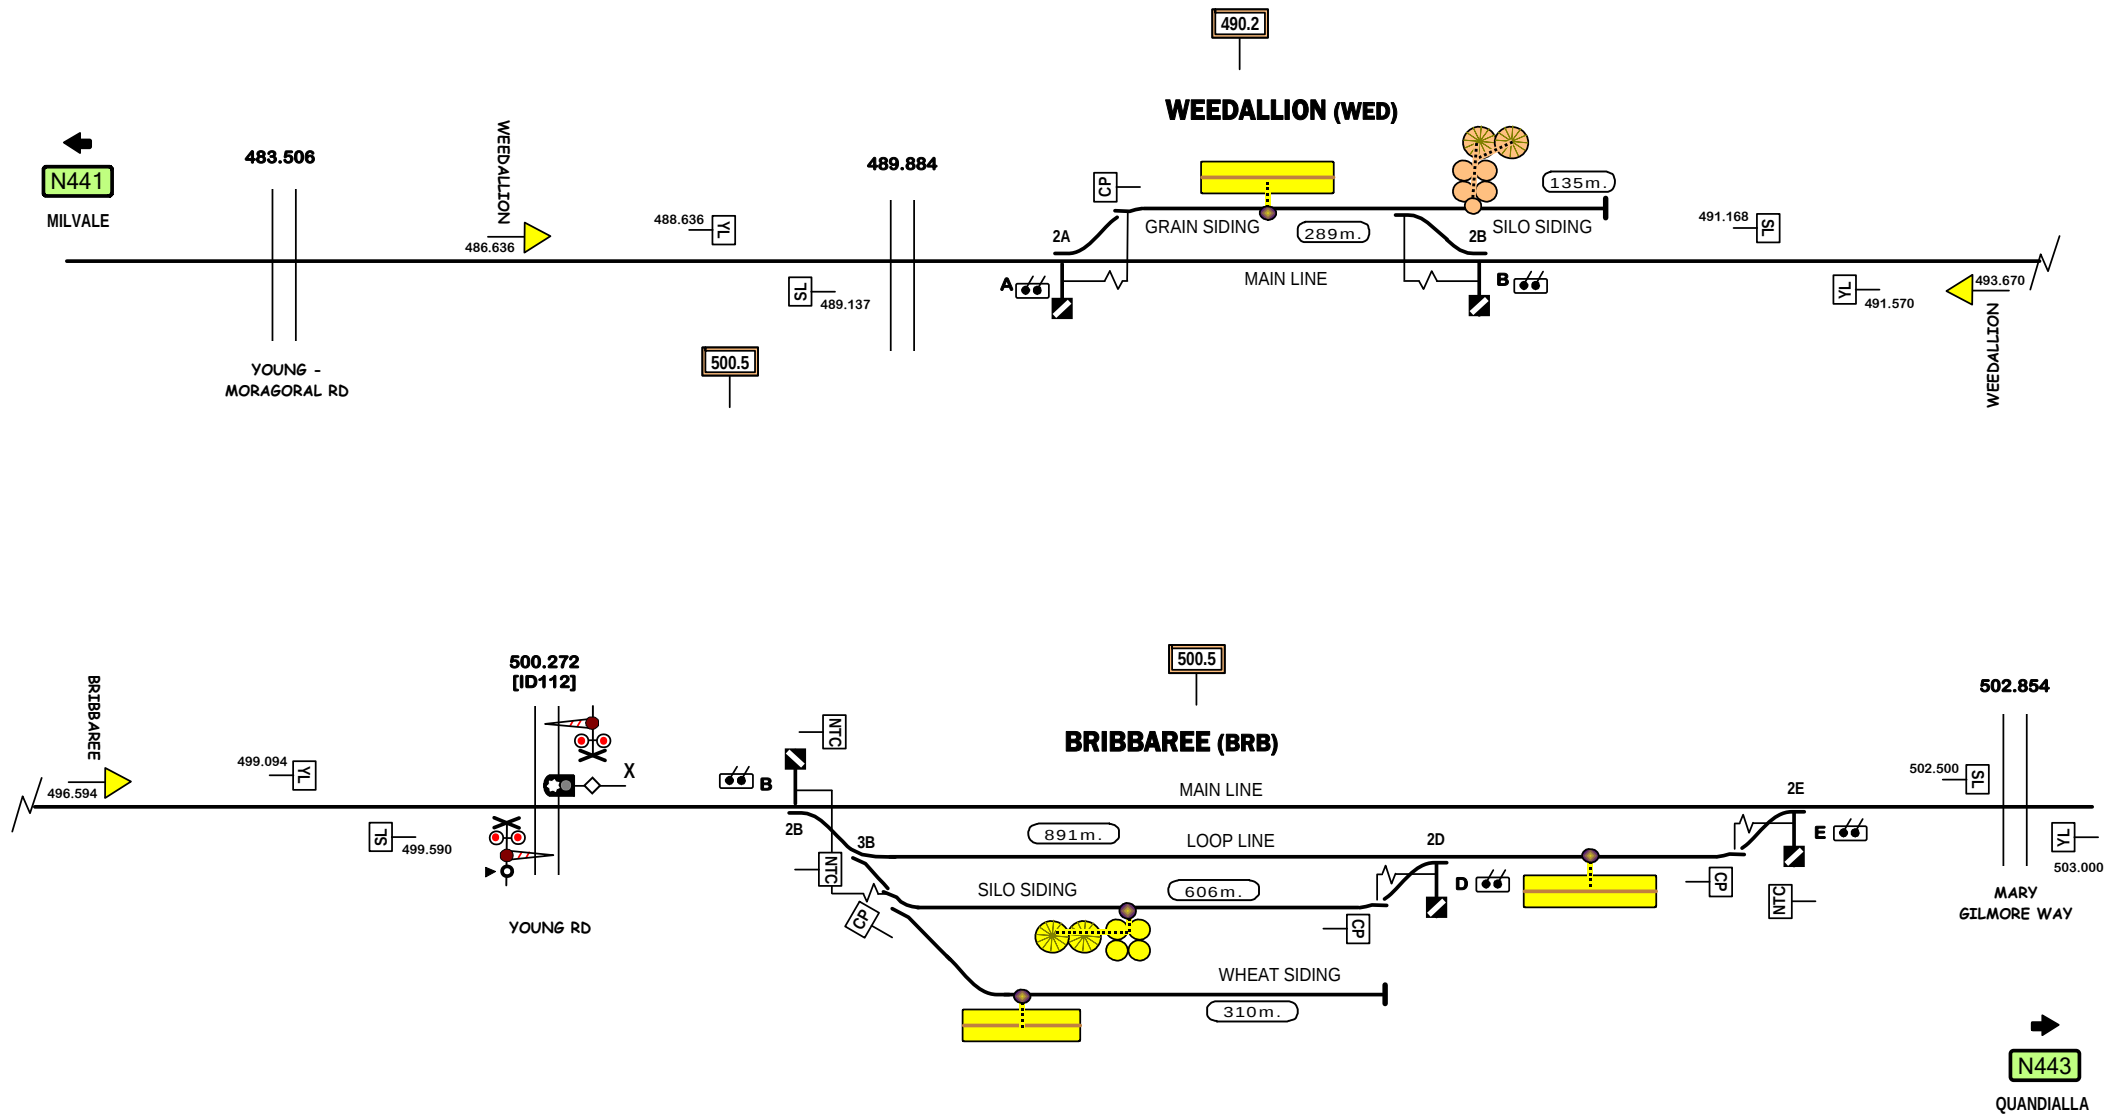

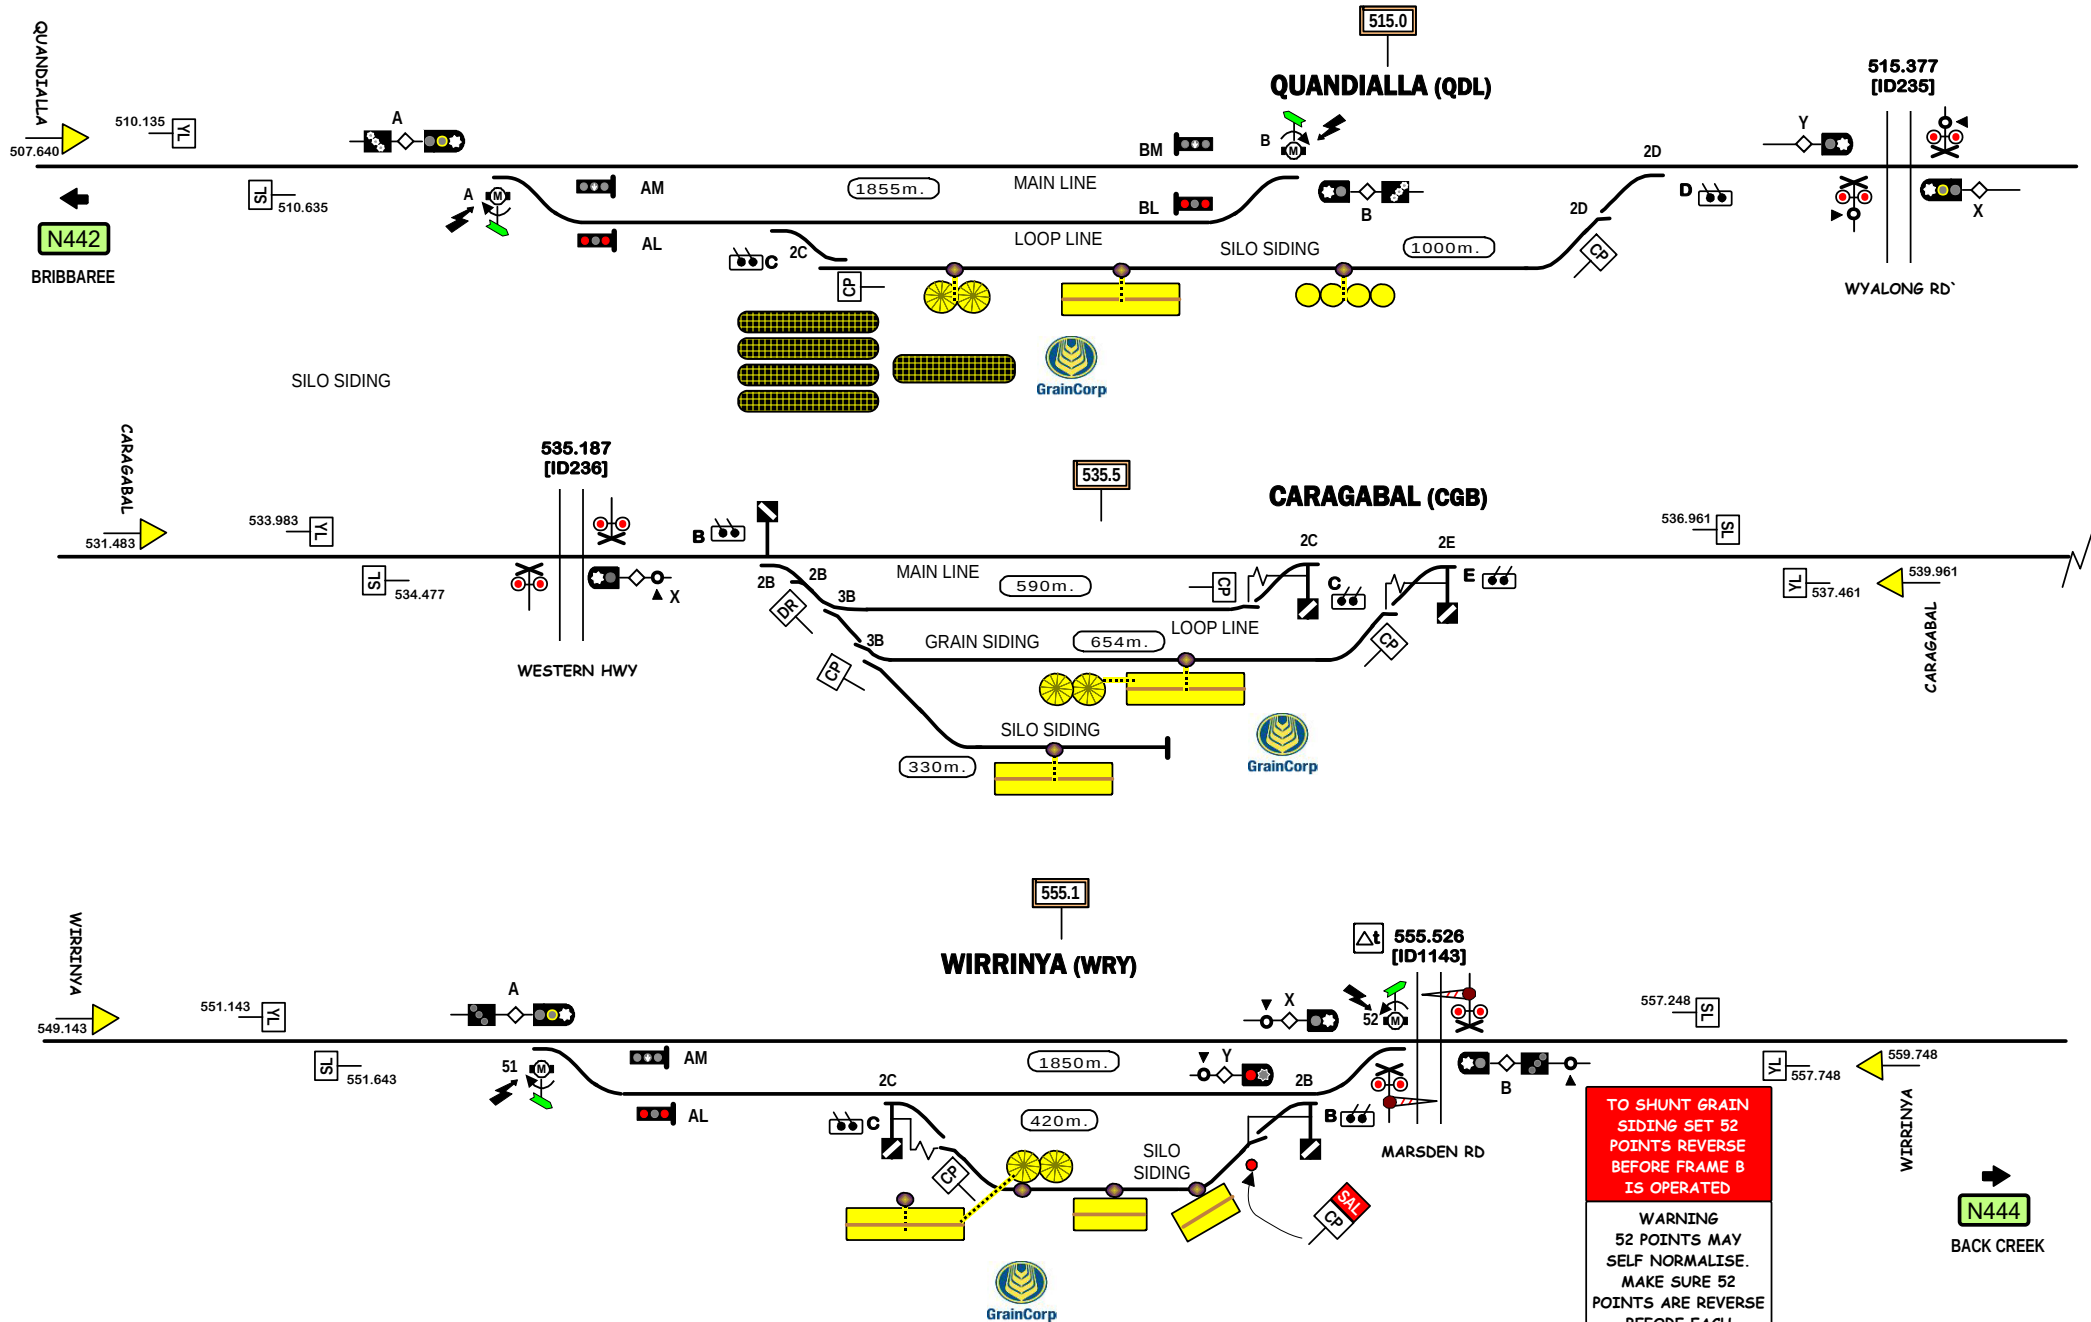

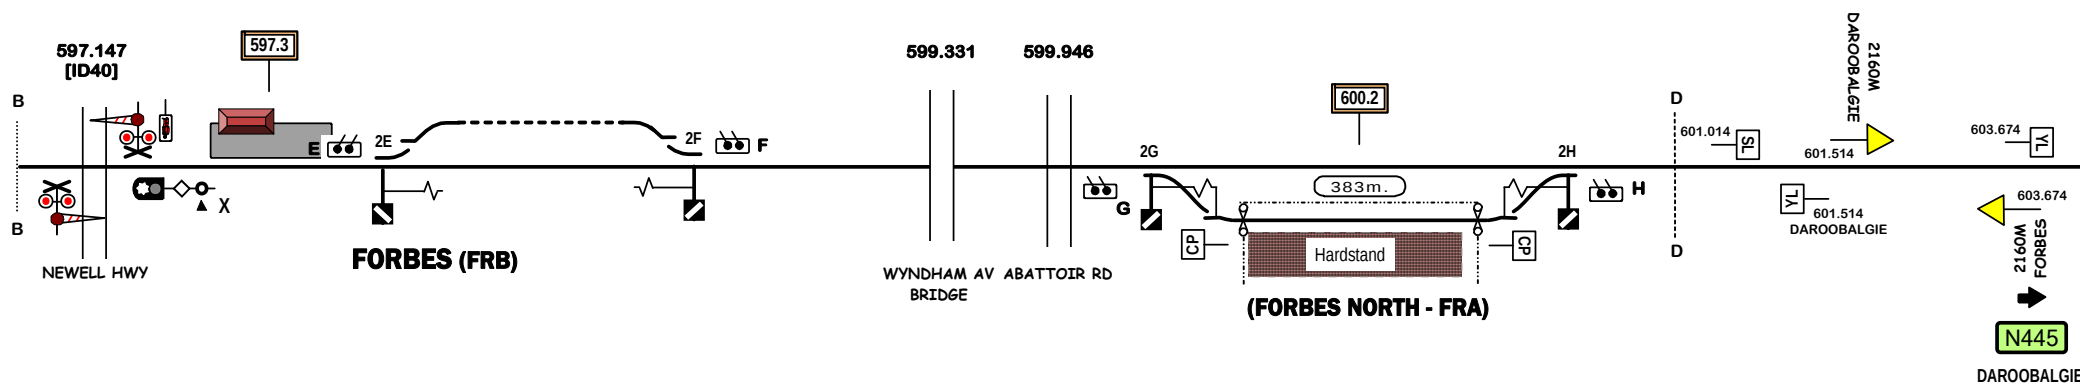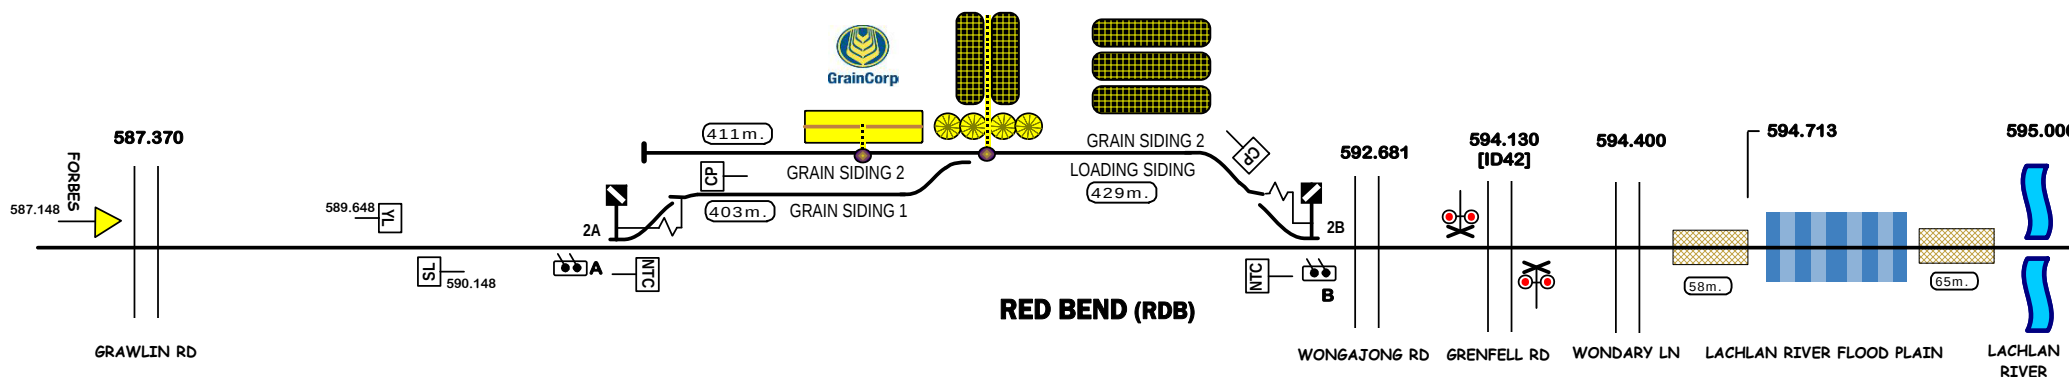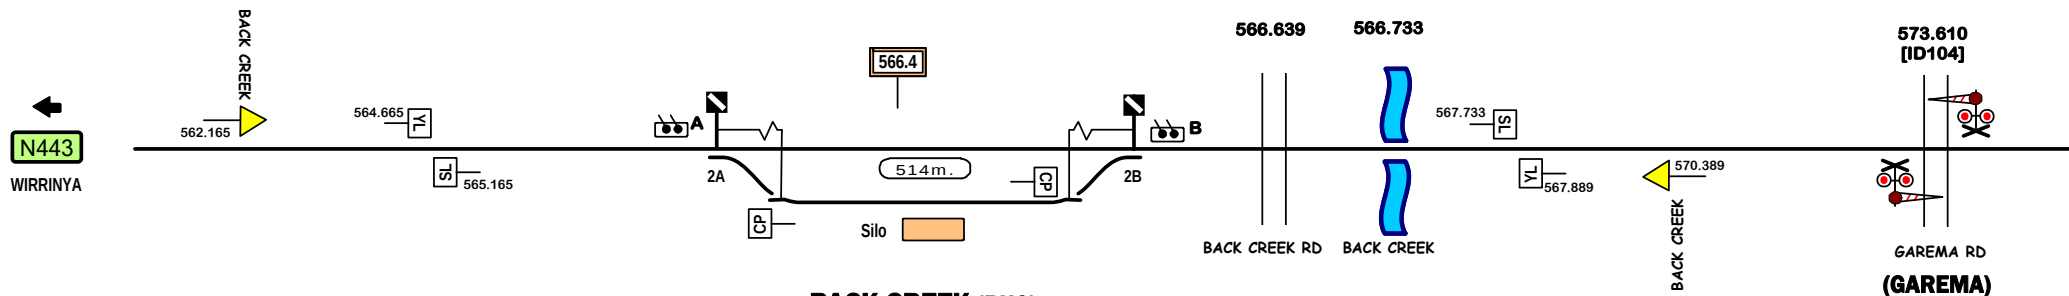

GOOBANG JUNCTION SOUTH
(COOTAMUNDRA LINE)

N445
N1450
PARKES
CRN line to
ORANGE / SYDNEY
447.100



PROPOSED
NEWELL HWY BYPASS
BRIDGE

447.136
[ID89]

BLAXLAND ST

UG Slot PS106
to Parkes Sig. PS78

GOOBANG JUNCTION (GBD)

MAIN

LOOP

BRANCH (1043m.)

SIDING 1 (210m.)

448.5

Narrow Gauge Line
DNP

Narrow Gauge Line
DNP

3Q

4Q

2P

3R

4R

7R

8R

226 R

228 R

230

232A

232B

233

234

ARTC North East Line
to MELBOURNE



ARTC North East Line
to ALBURY

PRECAST SHED



Hardstand

?

?

15A



BNL40

8

500m.

ADJACENT ARTC MAIN LINE... MELBOURNE - ALBURY...SEE DRAWING V213


LS PRECAST - BENALLA
STANDARD GAUGE TRACK



Home

© 2018 G F Vincent


V224

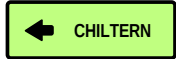

ARTC North East Line
to MELBOURNE




ARTC North East Line
to ALBURY

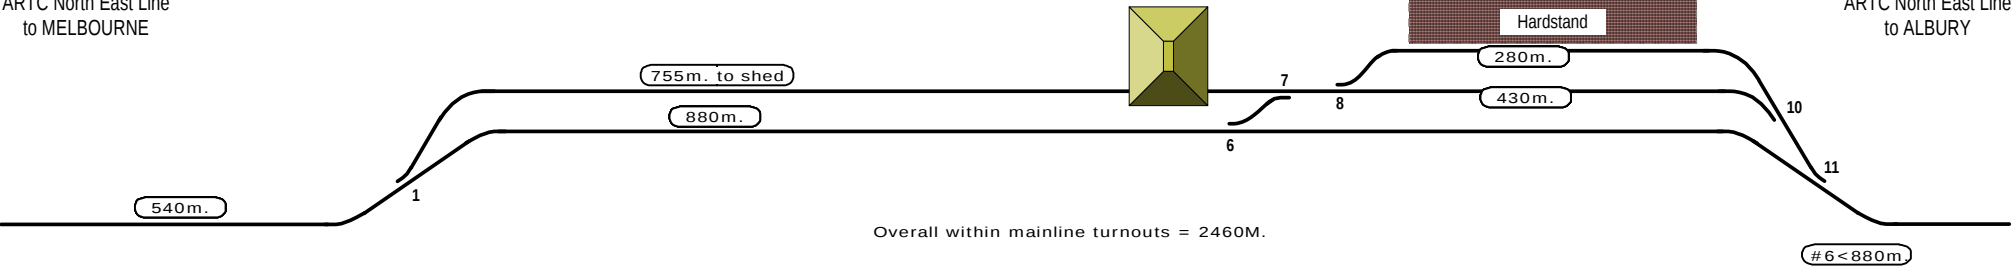

ADJACENT ARTC MAIN LINE... MELBOURNE - ALBURY...SEE DRAWING V215

SCT BARNAWARTHA
STANDARD GAUGE TRACK




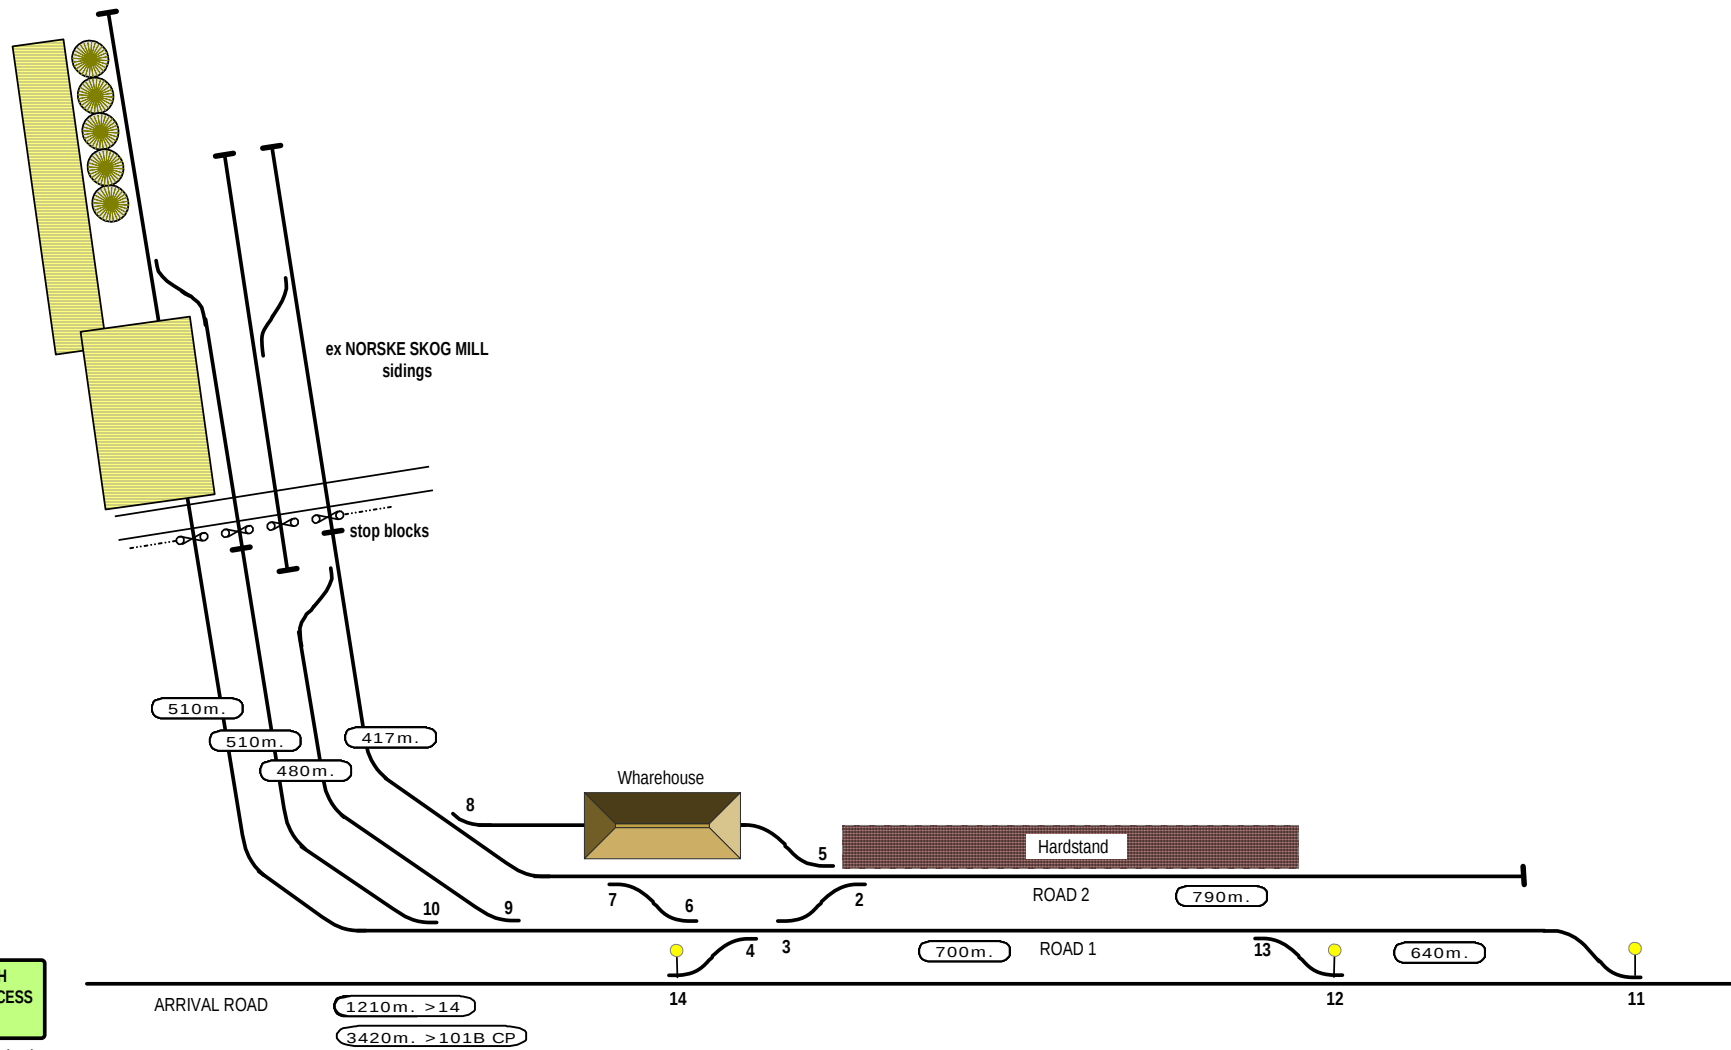

ETTAMOGAH RAIL HUB

STANDARD GAUGE TRACK



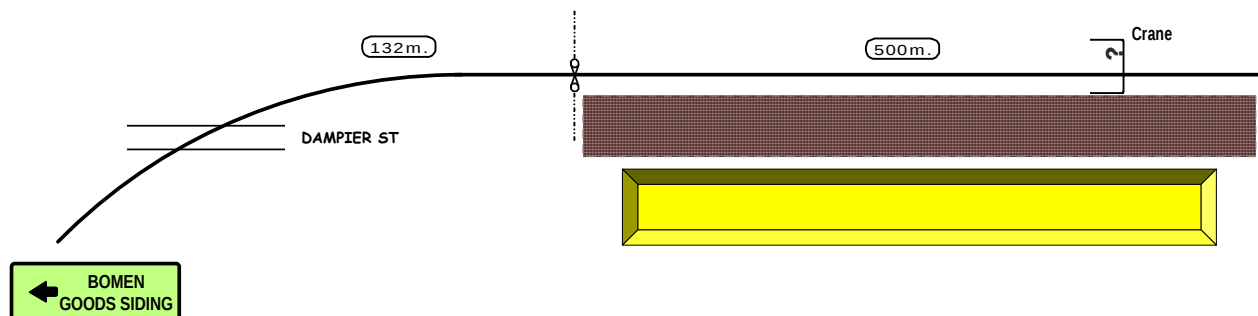

ARTC Main South Line
to ALBURY


AUSTRAK SIDING

STANDARD GAUGE TRACK



STOP DO NOT PROCEED
UNLESS AUTHORISED BY
NETWORK CONTROLLER

512.596
NPS

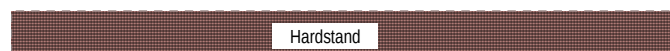

509.560

STOP DO NOT PROCEED
UNLESS AUTHORISED BY
NETWORK CONTROLLER

**BOMEN
LOOP LINE**

ARTC Main South Line
to ALBURY

MASTER SIDING

3030m.

**BOMEN
LOOP LINE**

ARTC Main South Line
to SYDNEY

ADJACENT ARTC MAIN LINE... SYDNEY - ALBURY...SEE DRAWING N257

RIVERINA INTERMODAL FREIGHT & LOGISTICS

STANDARD GAUGE TRACK

RiFL

Home

© 2021 G F Vincent

N233